


ARCH. REF.:A-103



PROJECT MANAGER:	
DRAWN BY: A.B.	
SCALE: 3/32"=1'-0"	
SHEET TITLE	
THIRD FLOOR PLAN	
DATE: 01.26.2024	SHEET NO.
JOB NO.:	102

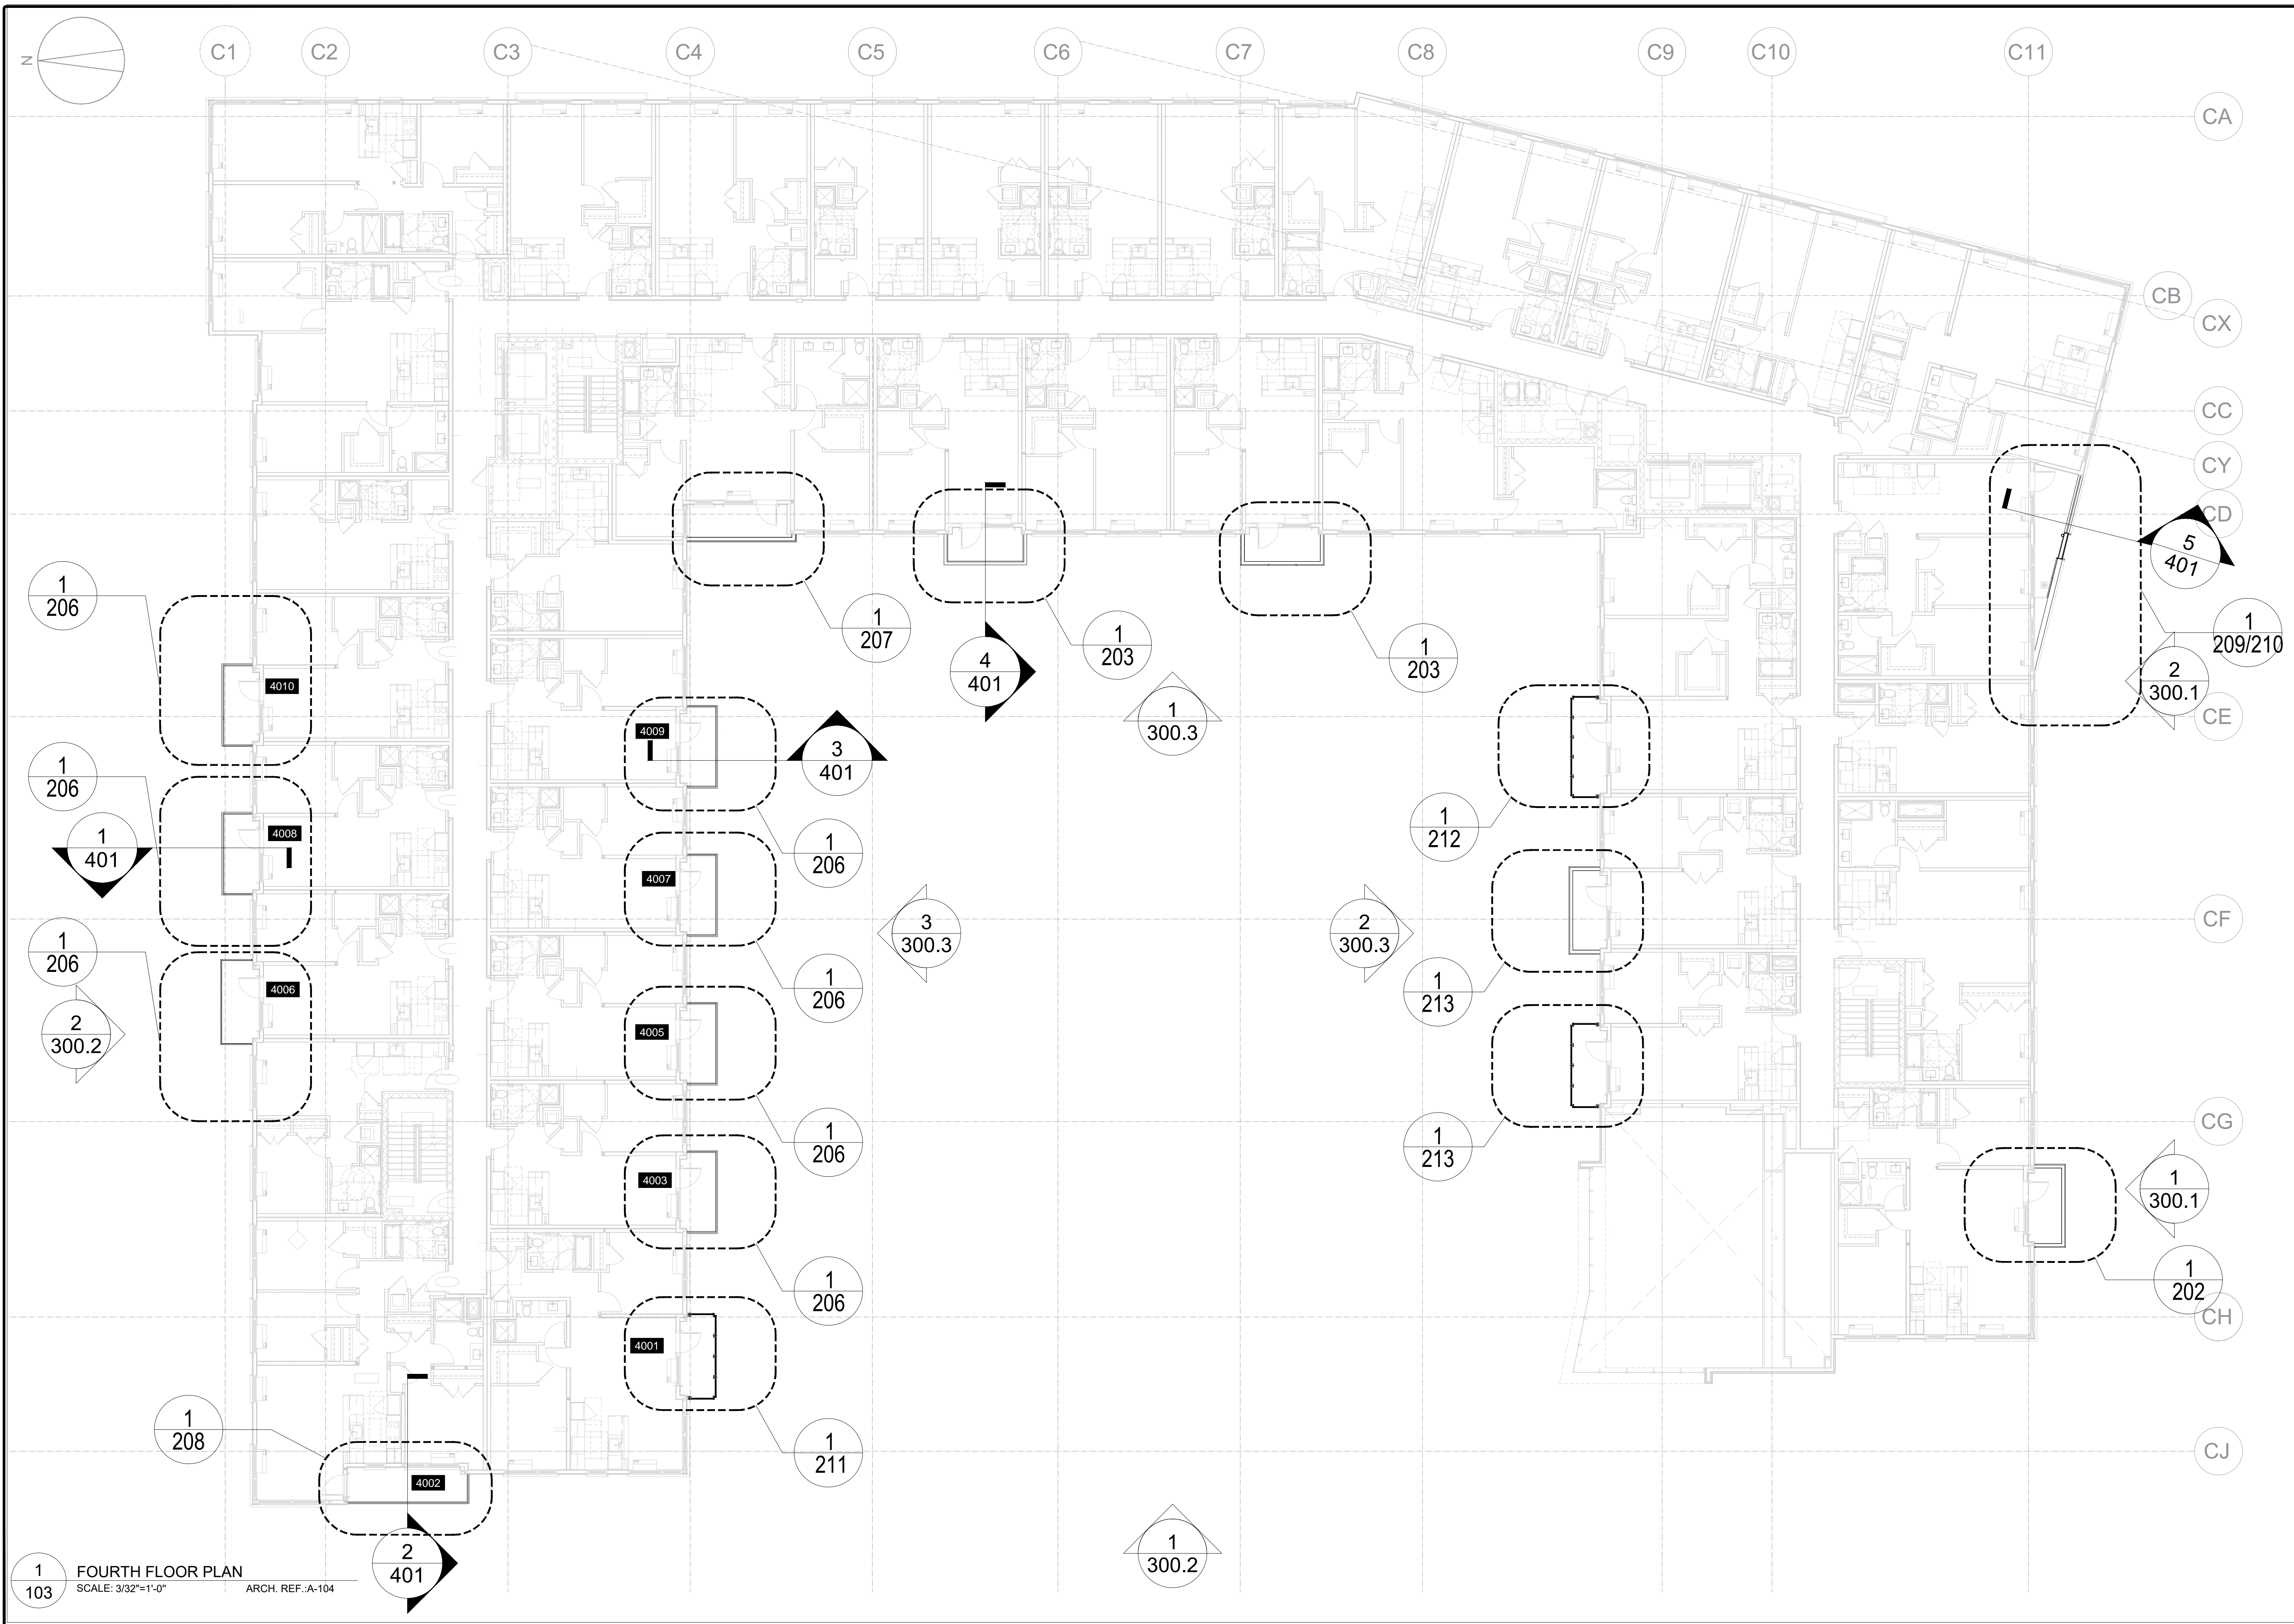

1  
103

1  
FOURTH FLOOR PLAN  
SCALE: 3/32"=1'-0" ARCH. REF.: A-104




PROJECT MANAGER:

DRAWN BY: A.B.  
SCALE: 3/32"=1'-0"

SHEET TITLE  
FOURTH FLOOR PLAN

DATE: 01.26.2024 SHEET NO.  
JOB NO.: 103

Note:  
Reference dimension: \*Composite panel (based on elevation) V.I.F

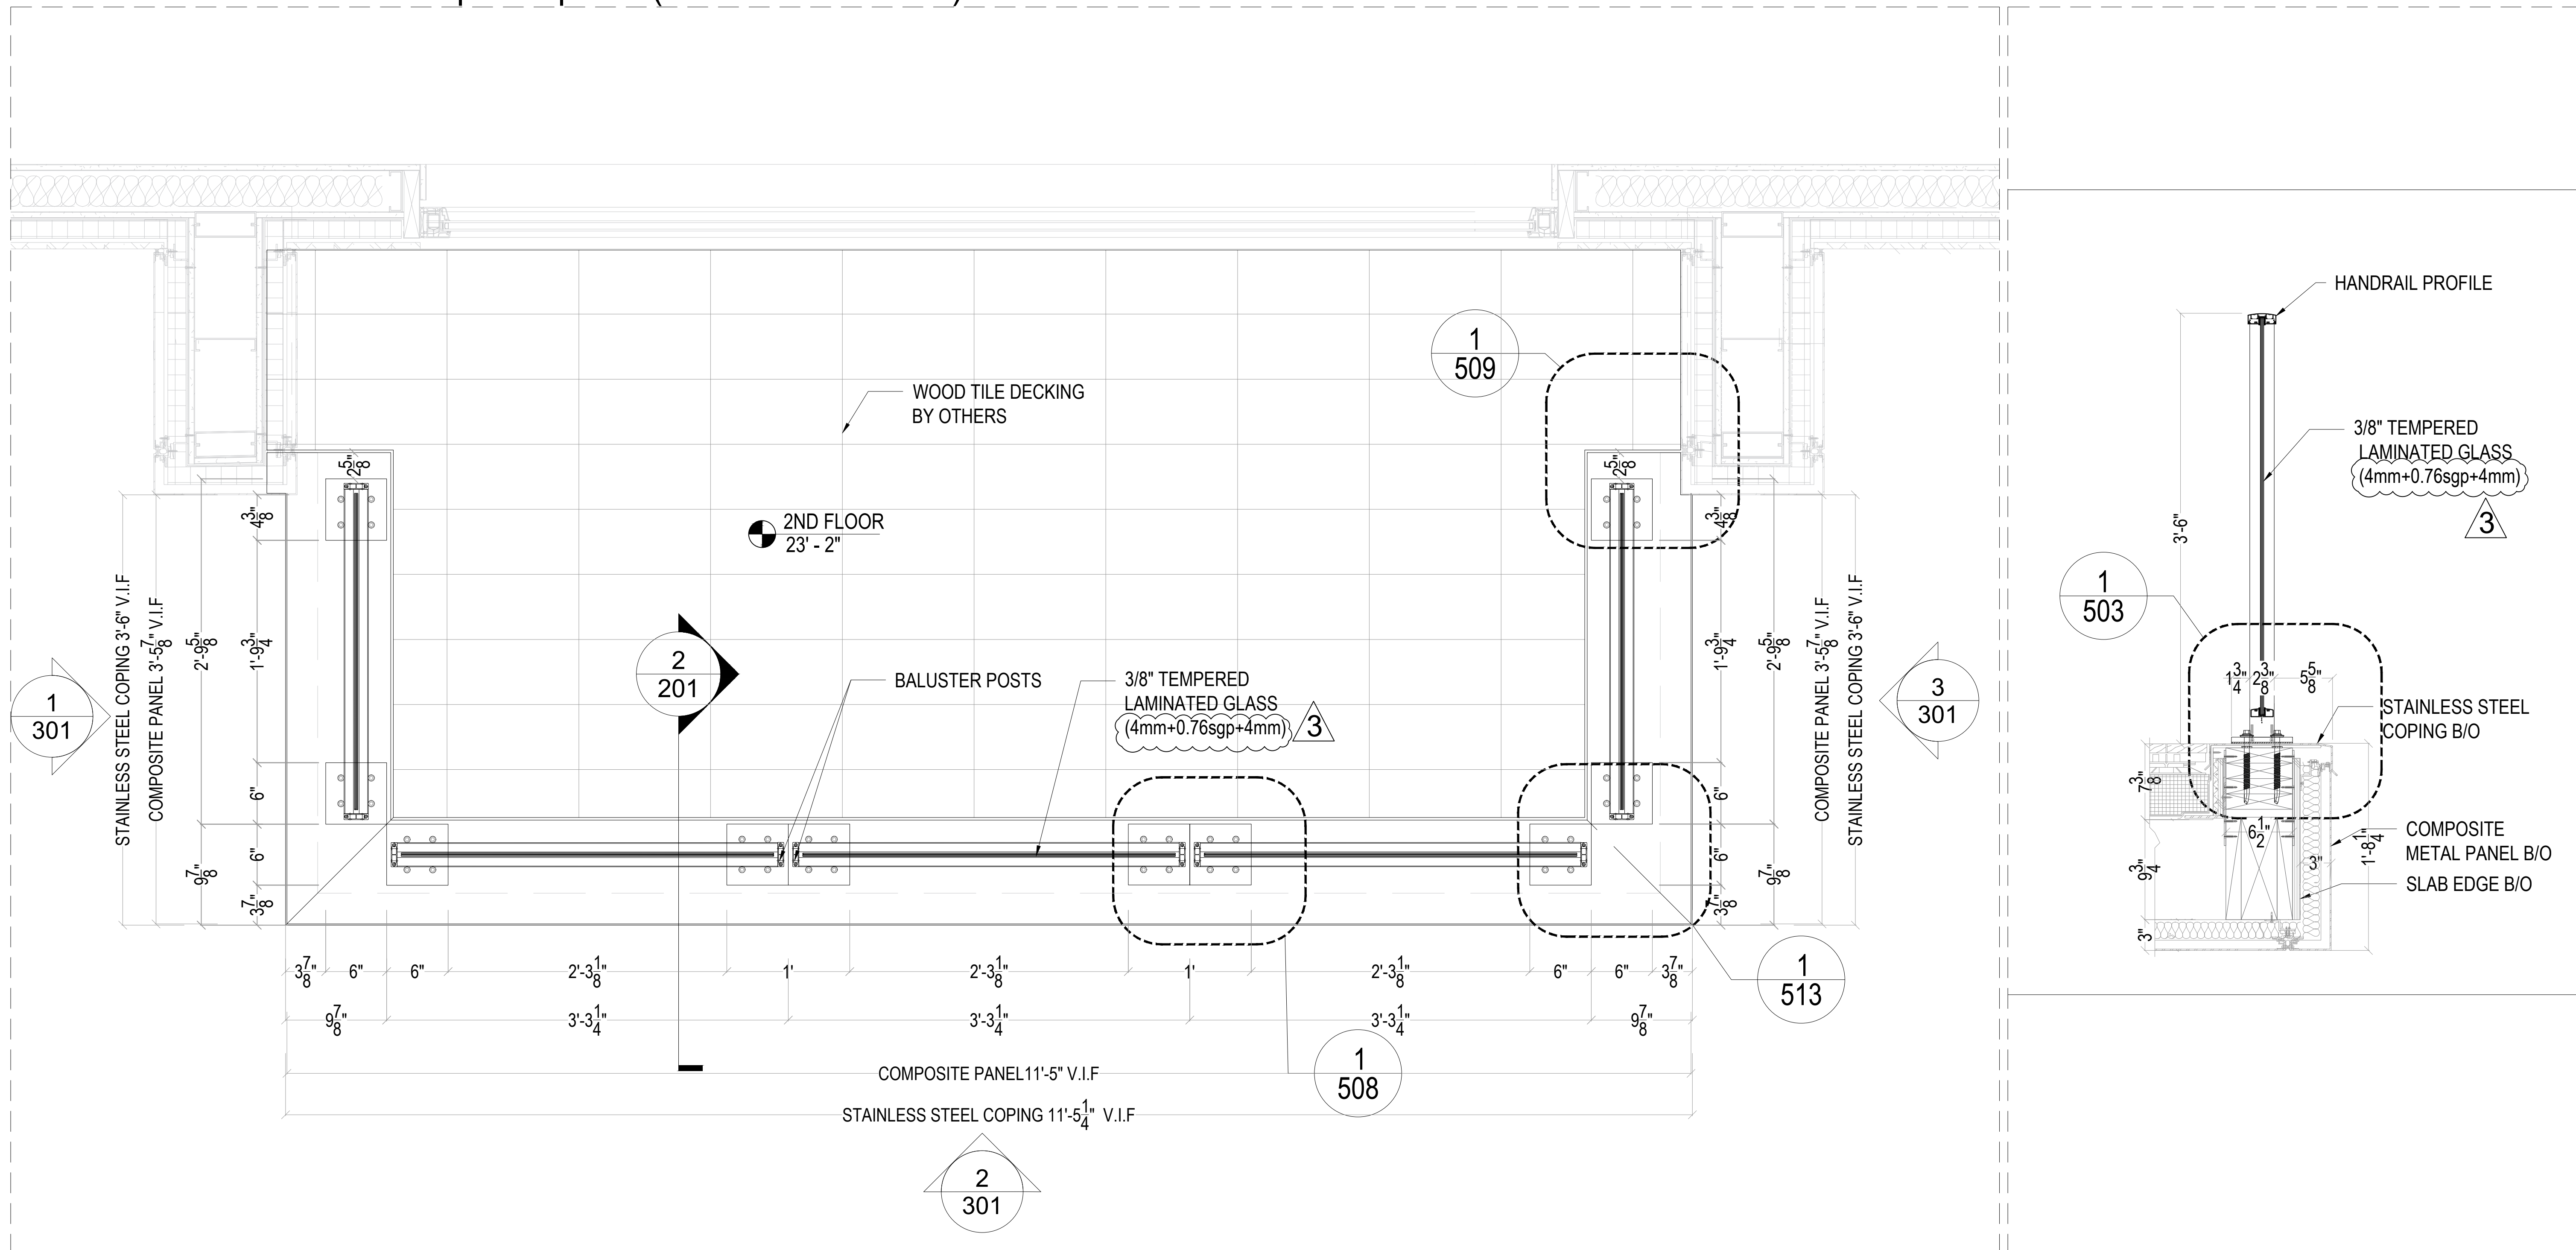


**1**  
**201** ENLARGED PLAN  
SCALE: 3/2"=1'-0"  
PCS: 3  
ARCH. REF.2/A-533

**2**  
**201** SECTION  
SCALE: 3/2"=1'-0"  
ARCH. REF.3/A-502



PROJECT MANAGER:	
DRAWN BY: A.B.	
SCALE: 3/2"=1'-0"	
SHEET TITLE	
ENLARGED PLAN	
DATE: 01.26.2024	SHEET NO.
JOB NO.:	<b>201</b>

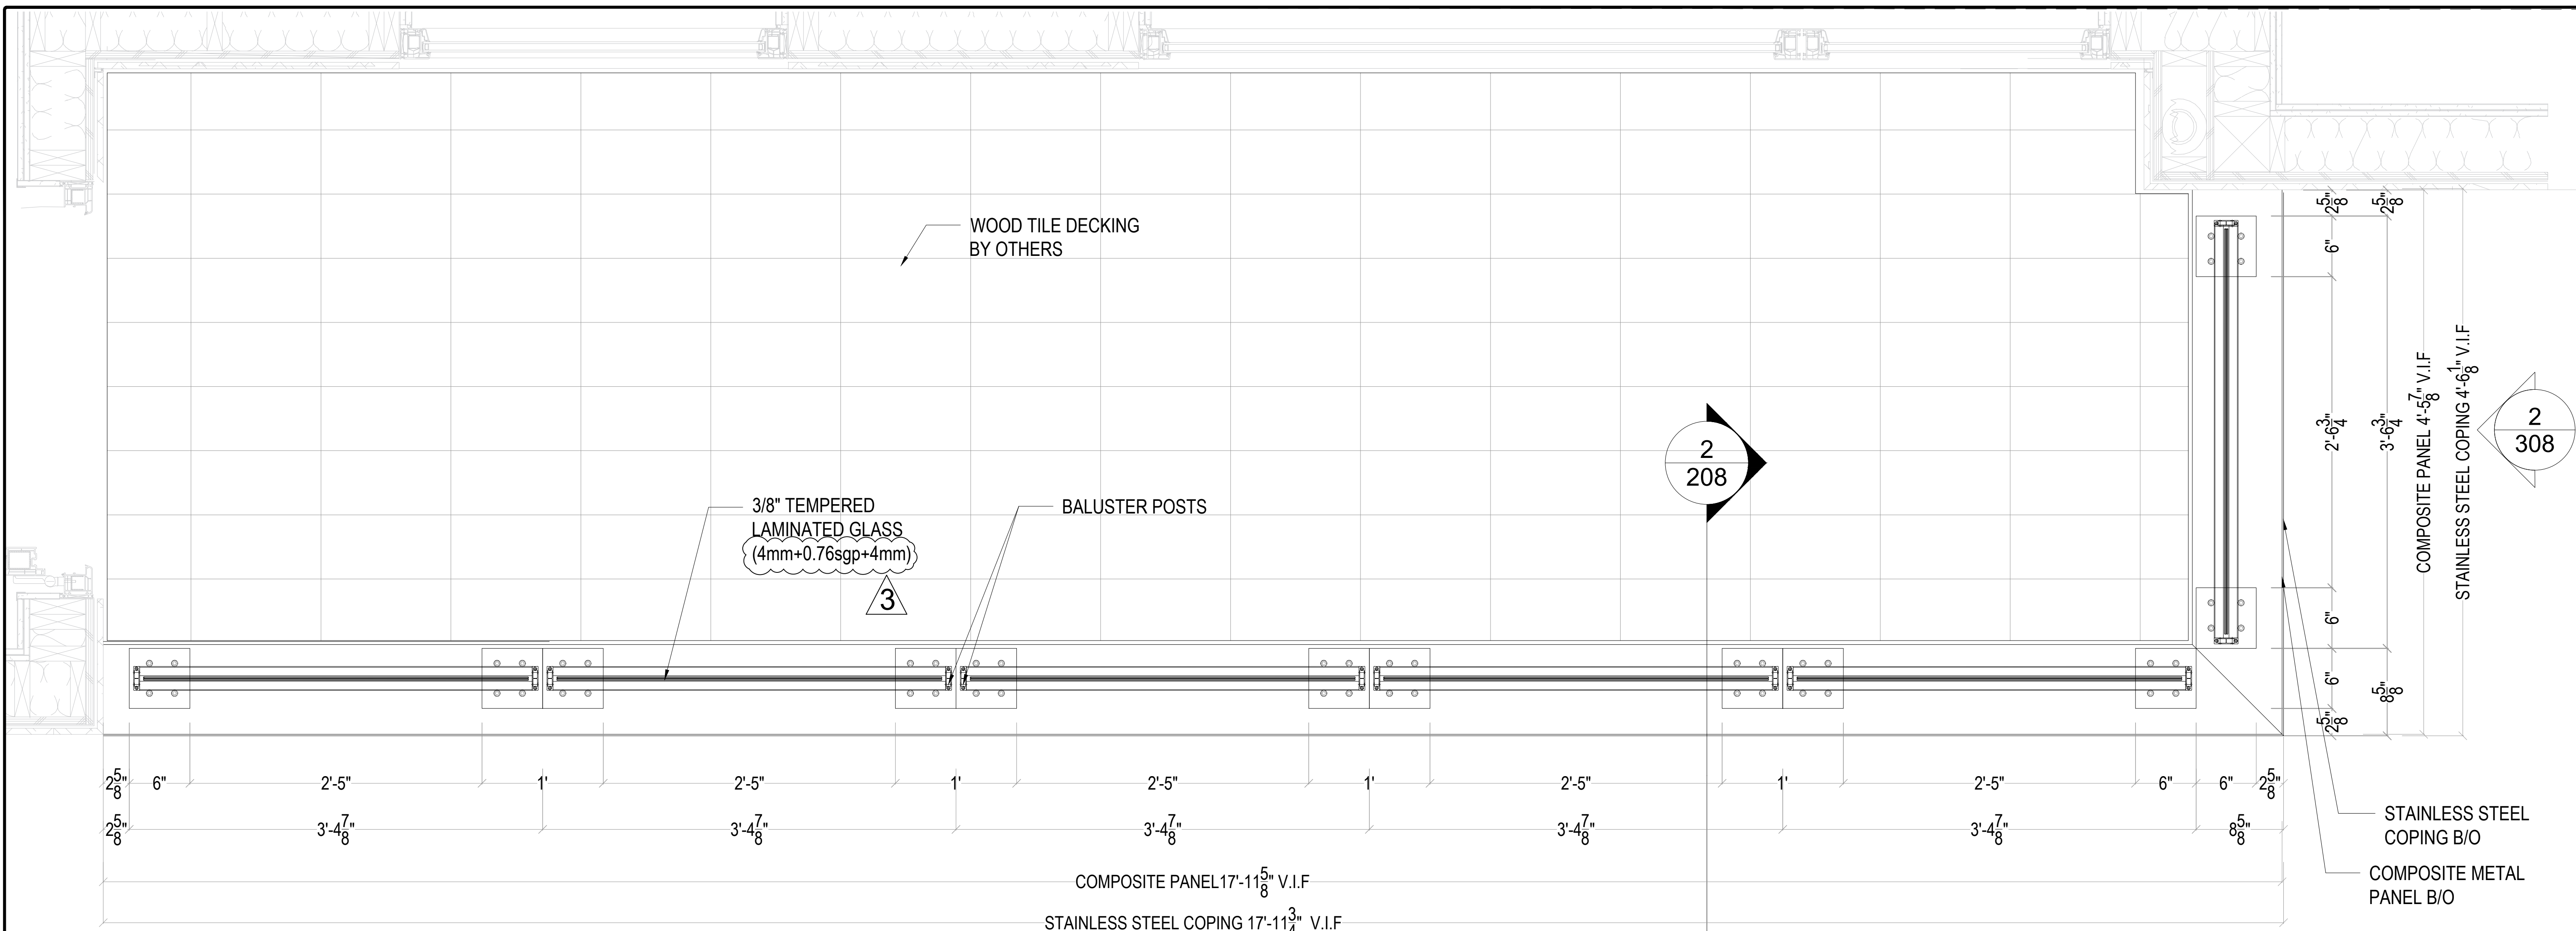


**1**  
**208** ENLARGED PLAN  
SCALE: 3/2"=1'-0"  
PCS: 4  
ARCH. REF. 3/A-532

**1**  
**308**

**2**  
**208**

**2**  
**308**


Note:  
Reference dimension: \*Composite panel (based on elevation) V.I.F

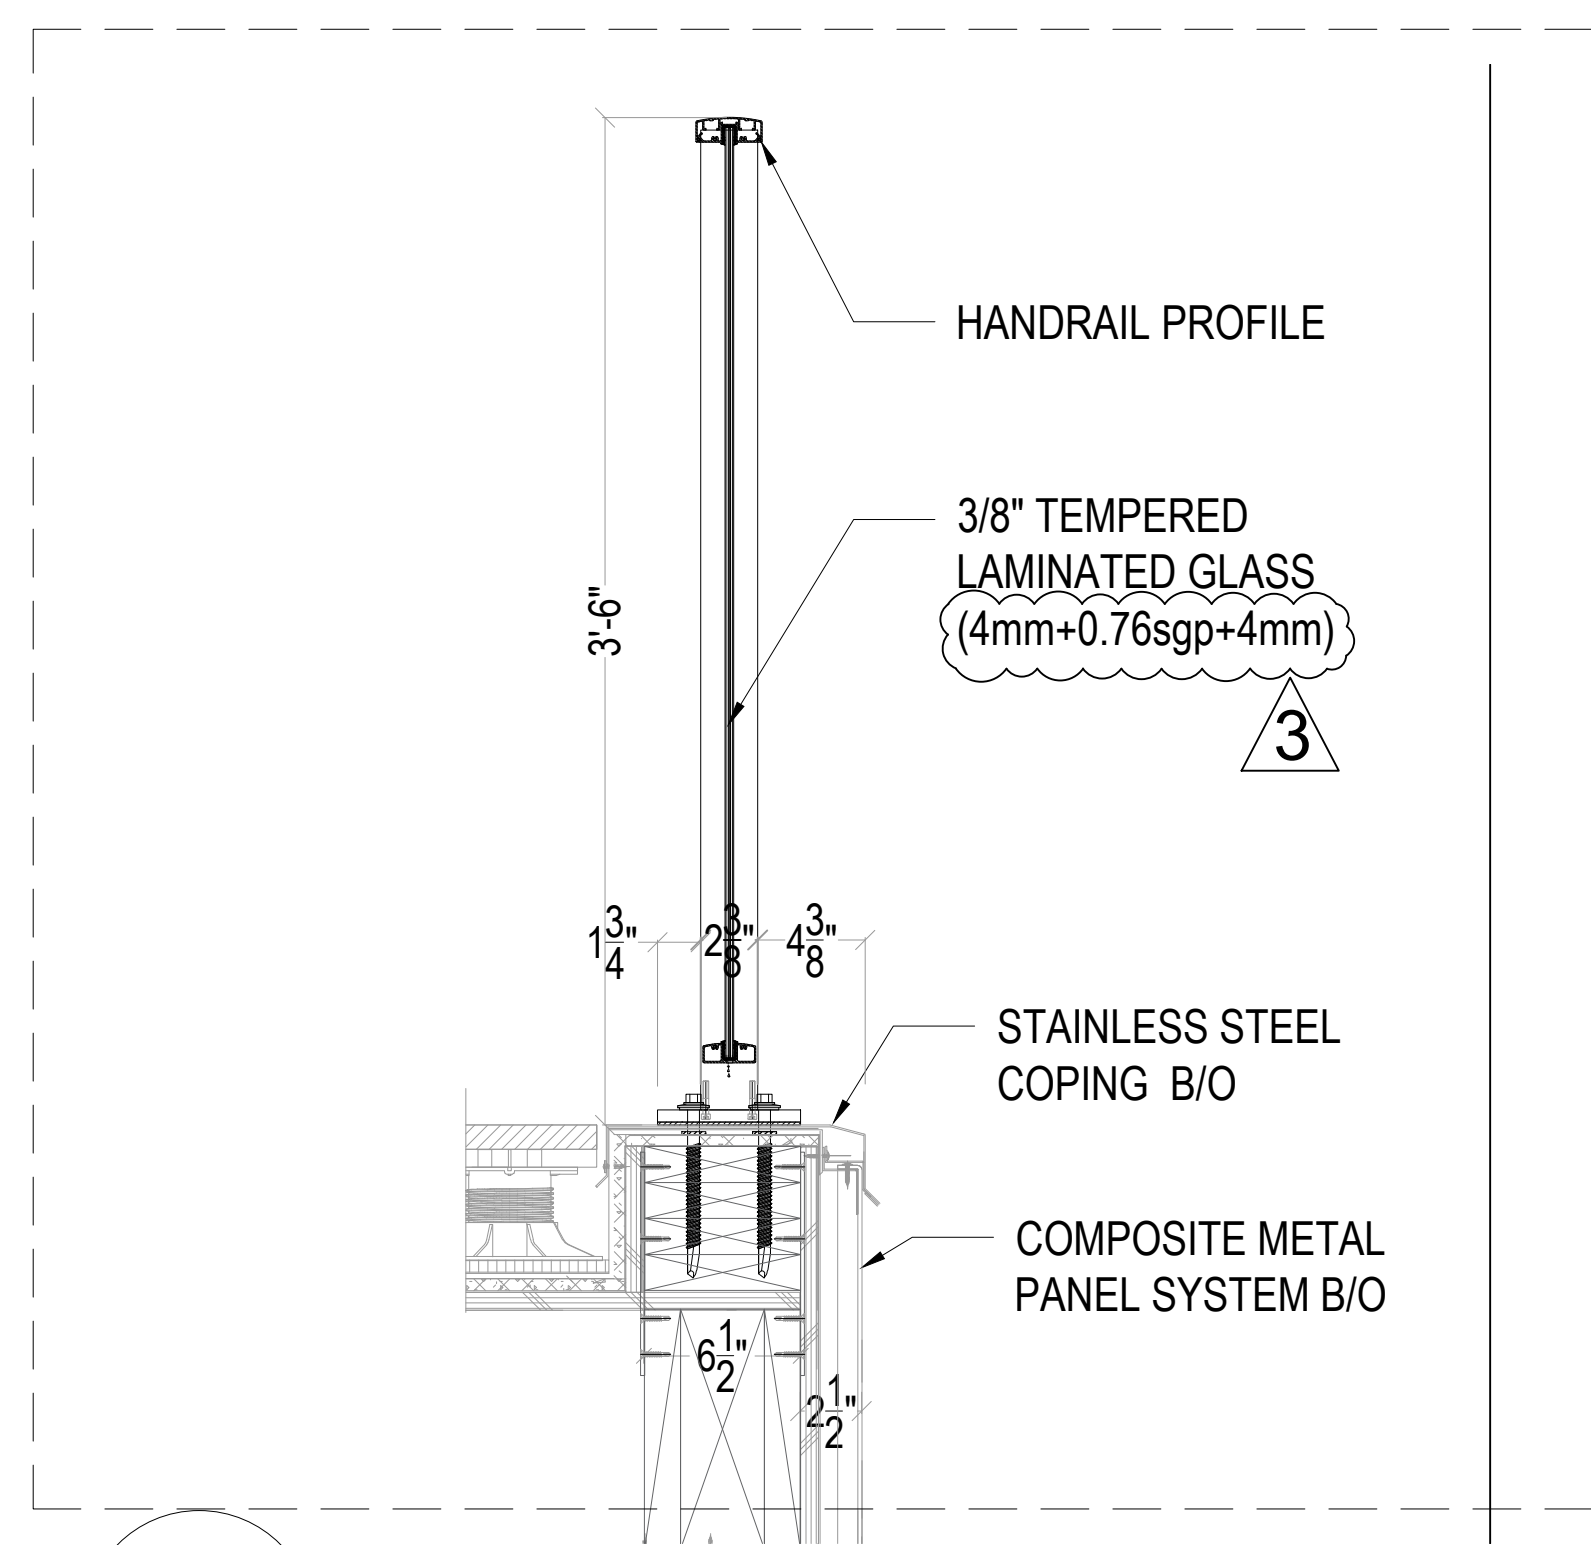


**2**  
**208** SECTION  
SCALE: 3/2"=1'-0"  
ARCH. REF. 1/A-531




PROJECT MANAGER:	
DRAWN BY: A.B.	
SCALE: 3/2"=1'-0"	
SHEET TITLE	
ENLARGED PLAN	
DATE: 01.26.2024	SHEET NO.
JOB NO.:	<b>208</b>

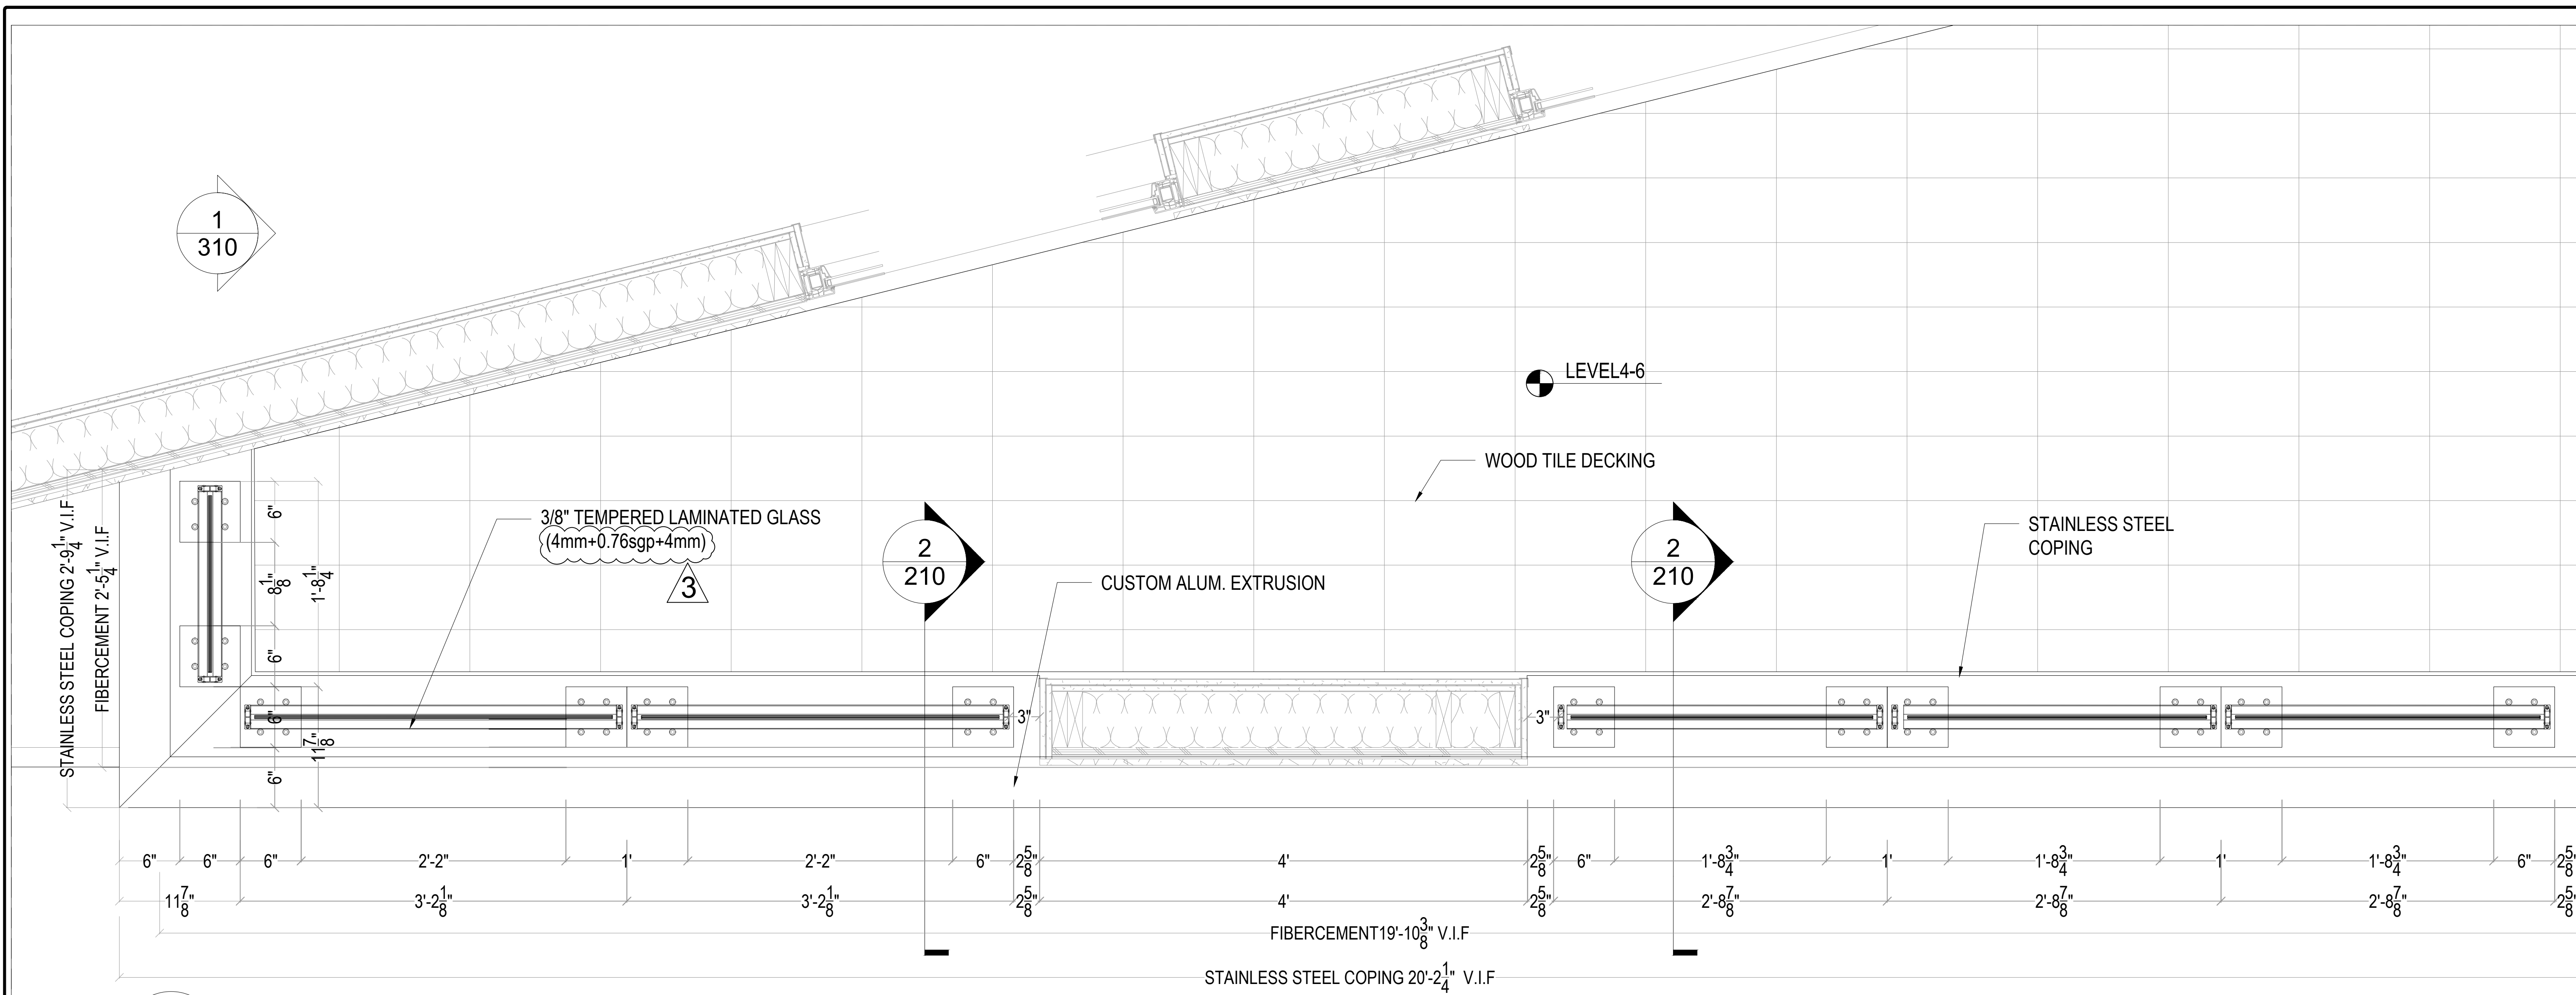

**1** ENLARGED PLAN PCS: 2  
 210 SCALE: 3/2"=1'-0" ARCH. REF. 1/A-533

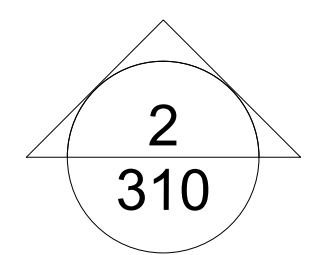


**Note:**  
 Reference dimension: From Balcony Details- Concrete Structure V.I.F

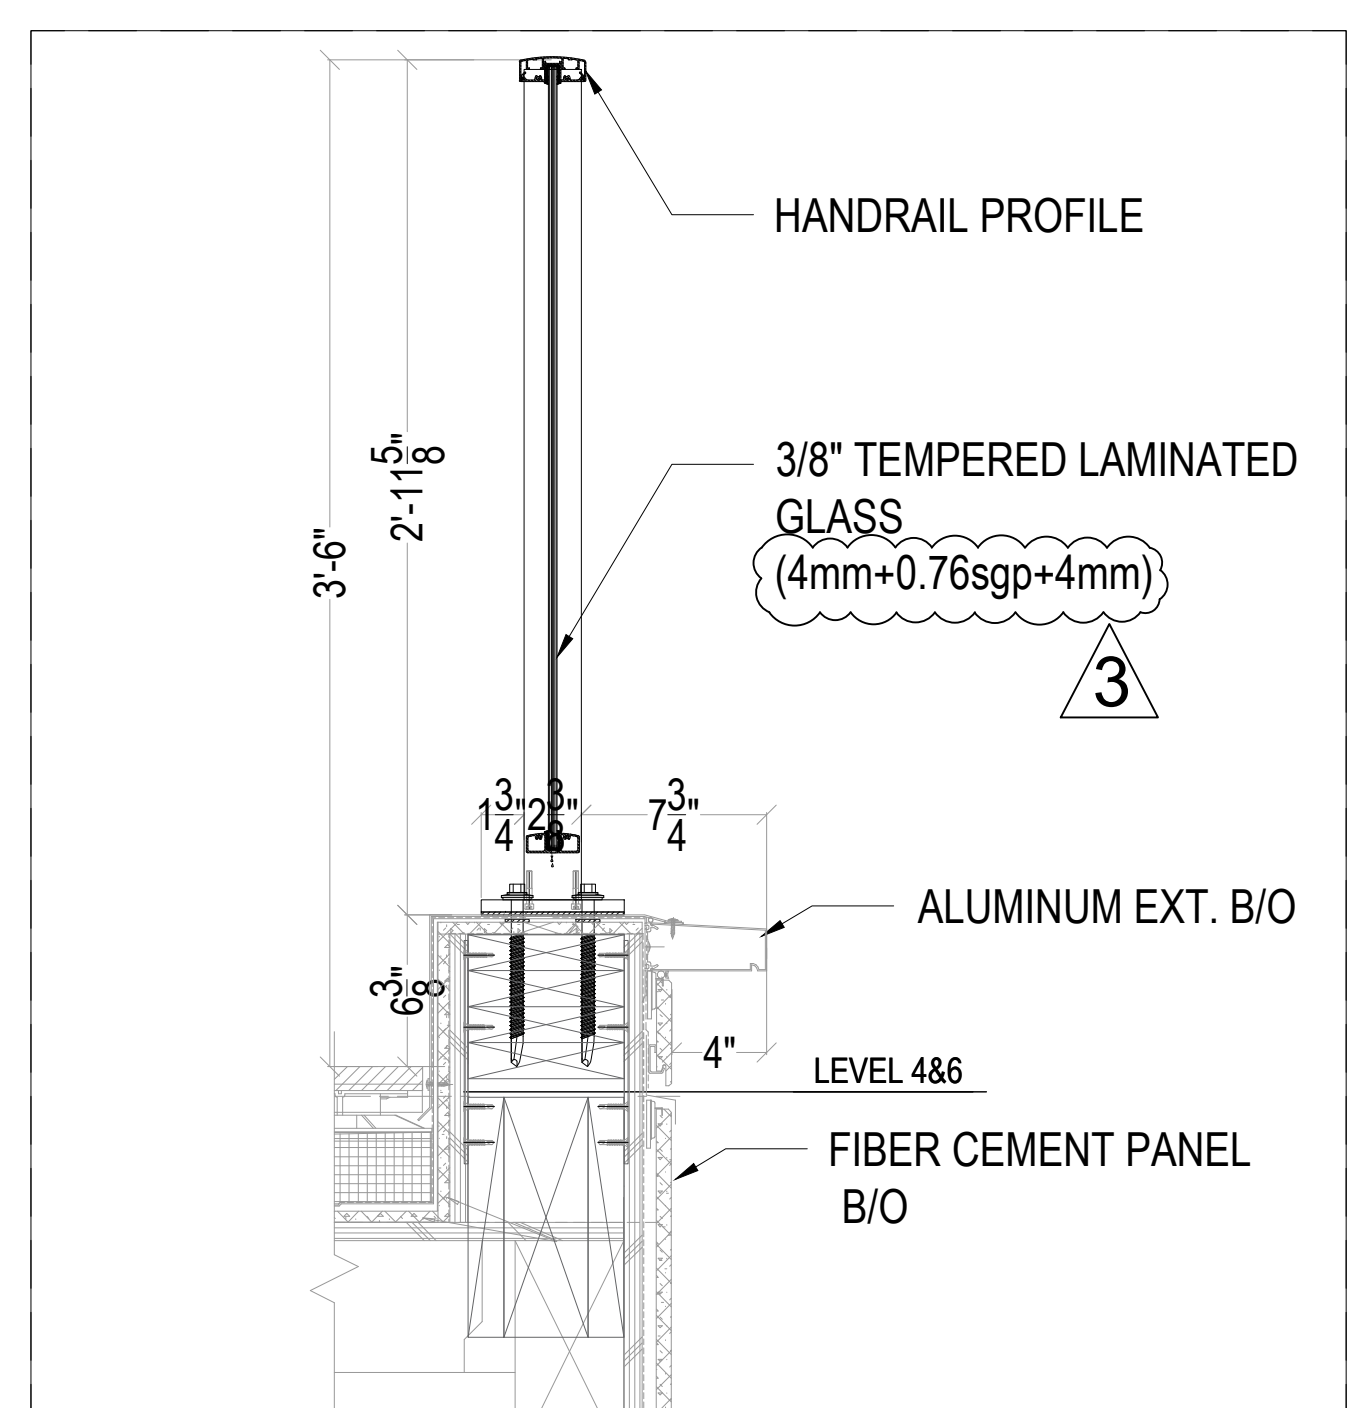


**2** SECTION ARCH. REF. 4/A-531  
 210 SCALE: 3/2"=1'-0"





PROJECT MANAGER:	
DRAWN BY: A.B.	
SCALE: 3/2"=1'-0"	
SHEET TITLE	
ENLARGED PLAN	
DATE: 01.26.2024	SHEET NO.
JOB NO.:	210

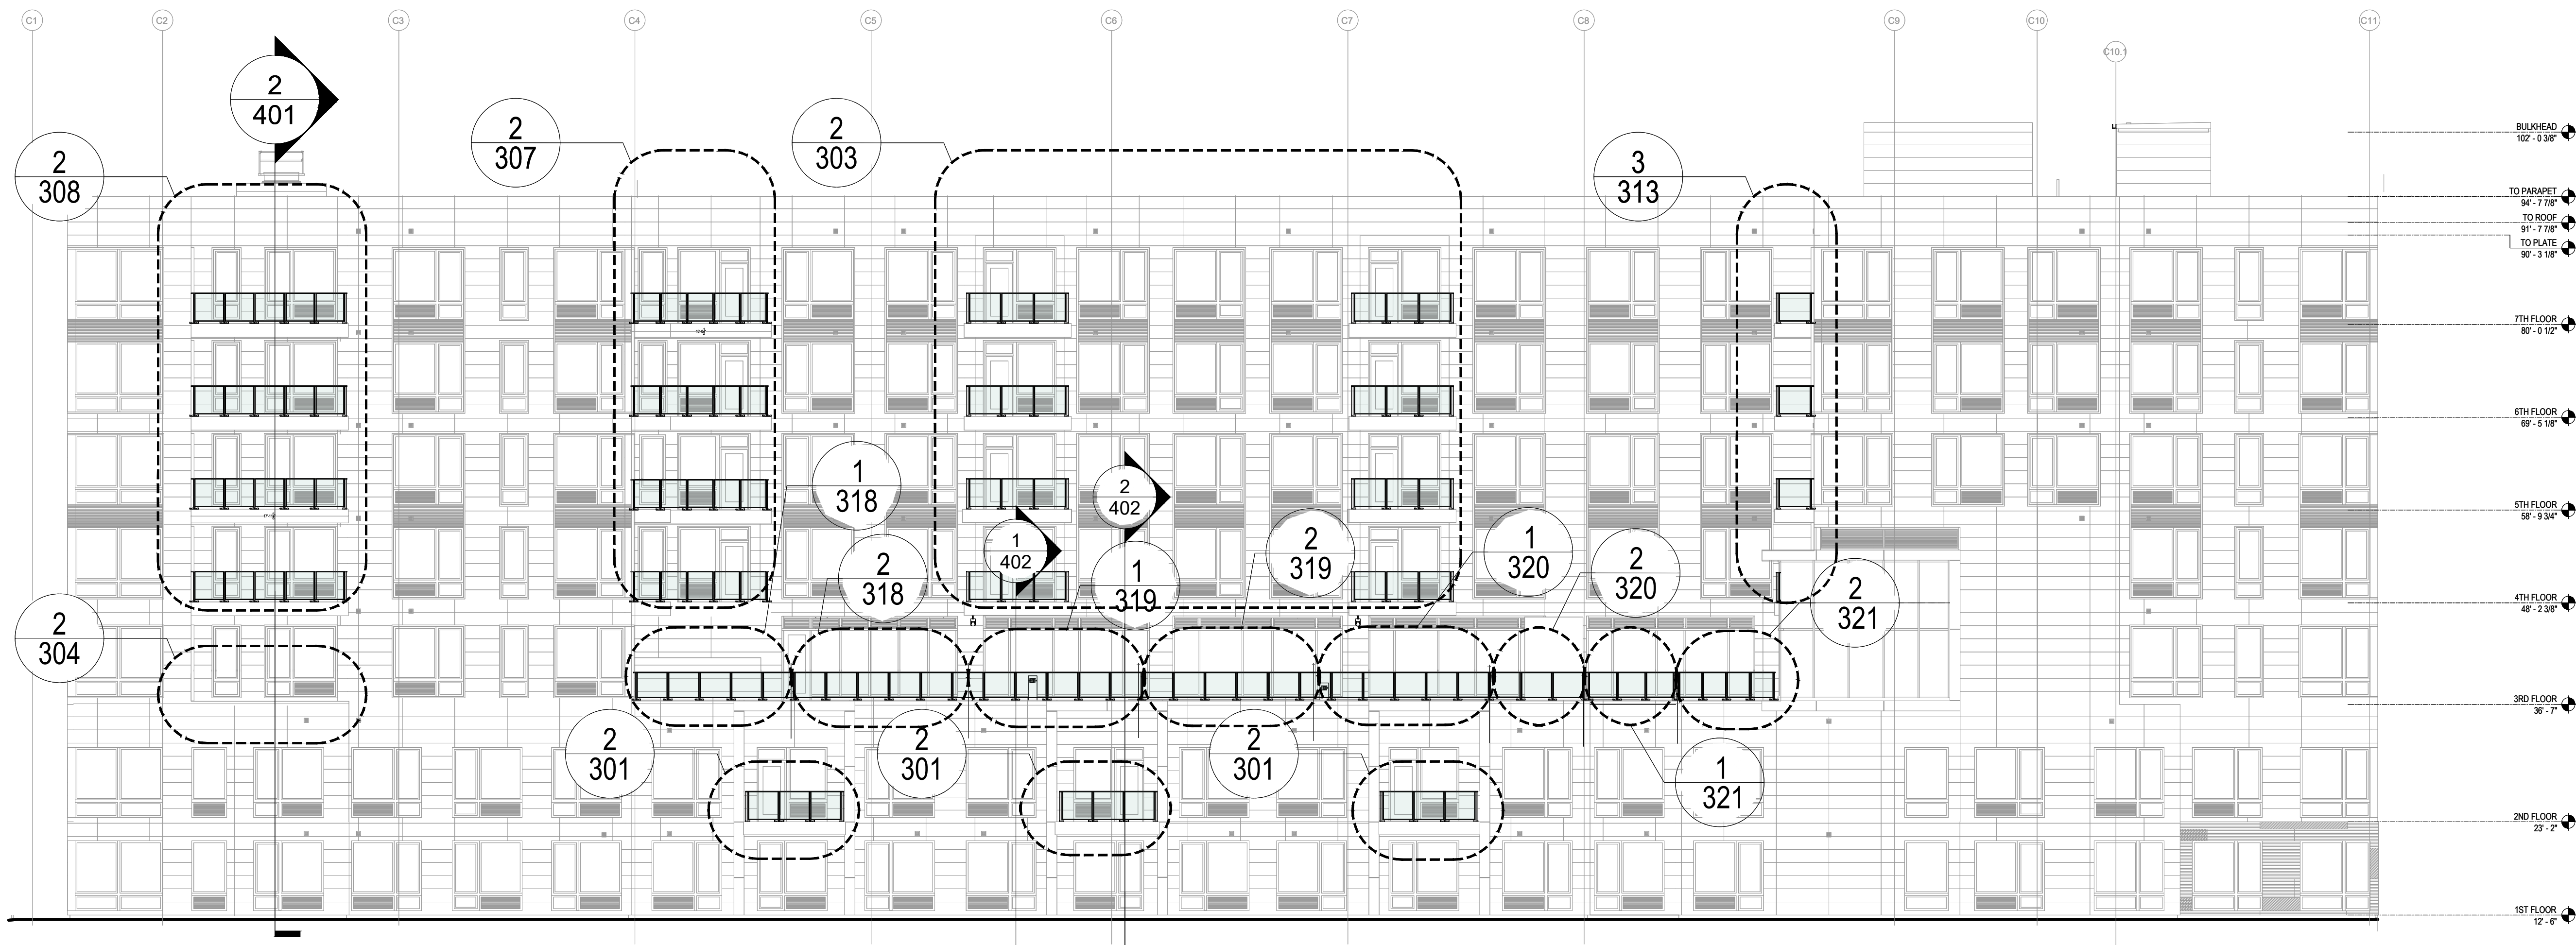



1 WEST ELEVATION  
 300.2 SCALE: 3/32"=1'-0" ARCH. REF. 1/A-202

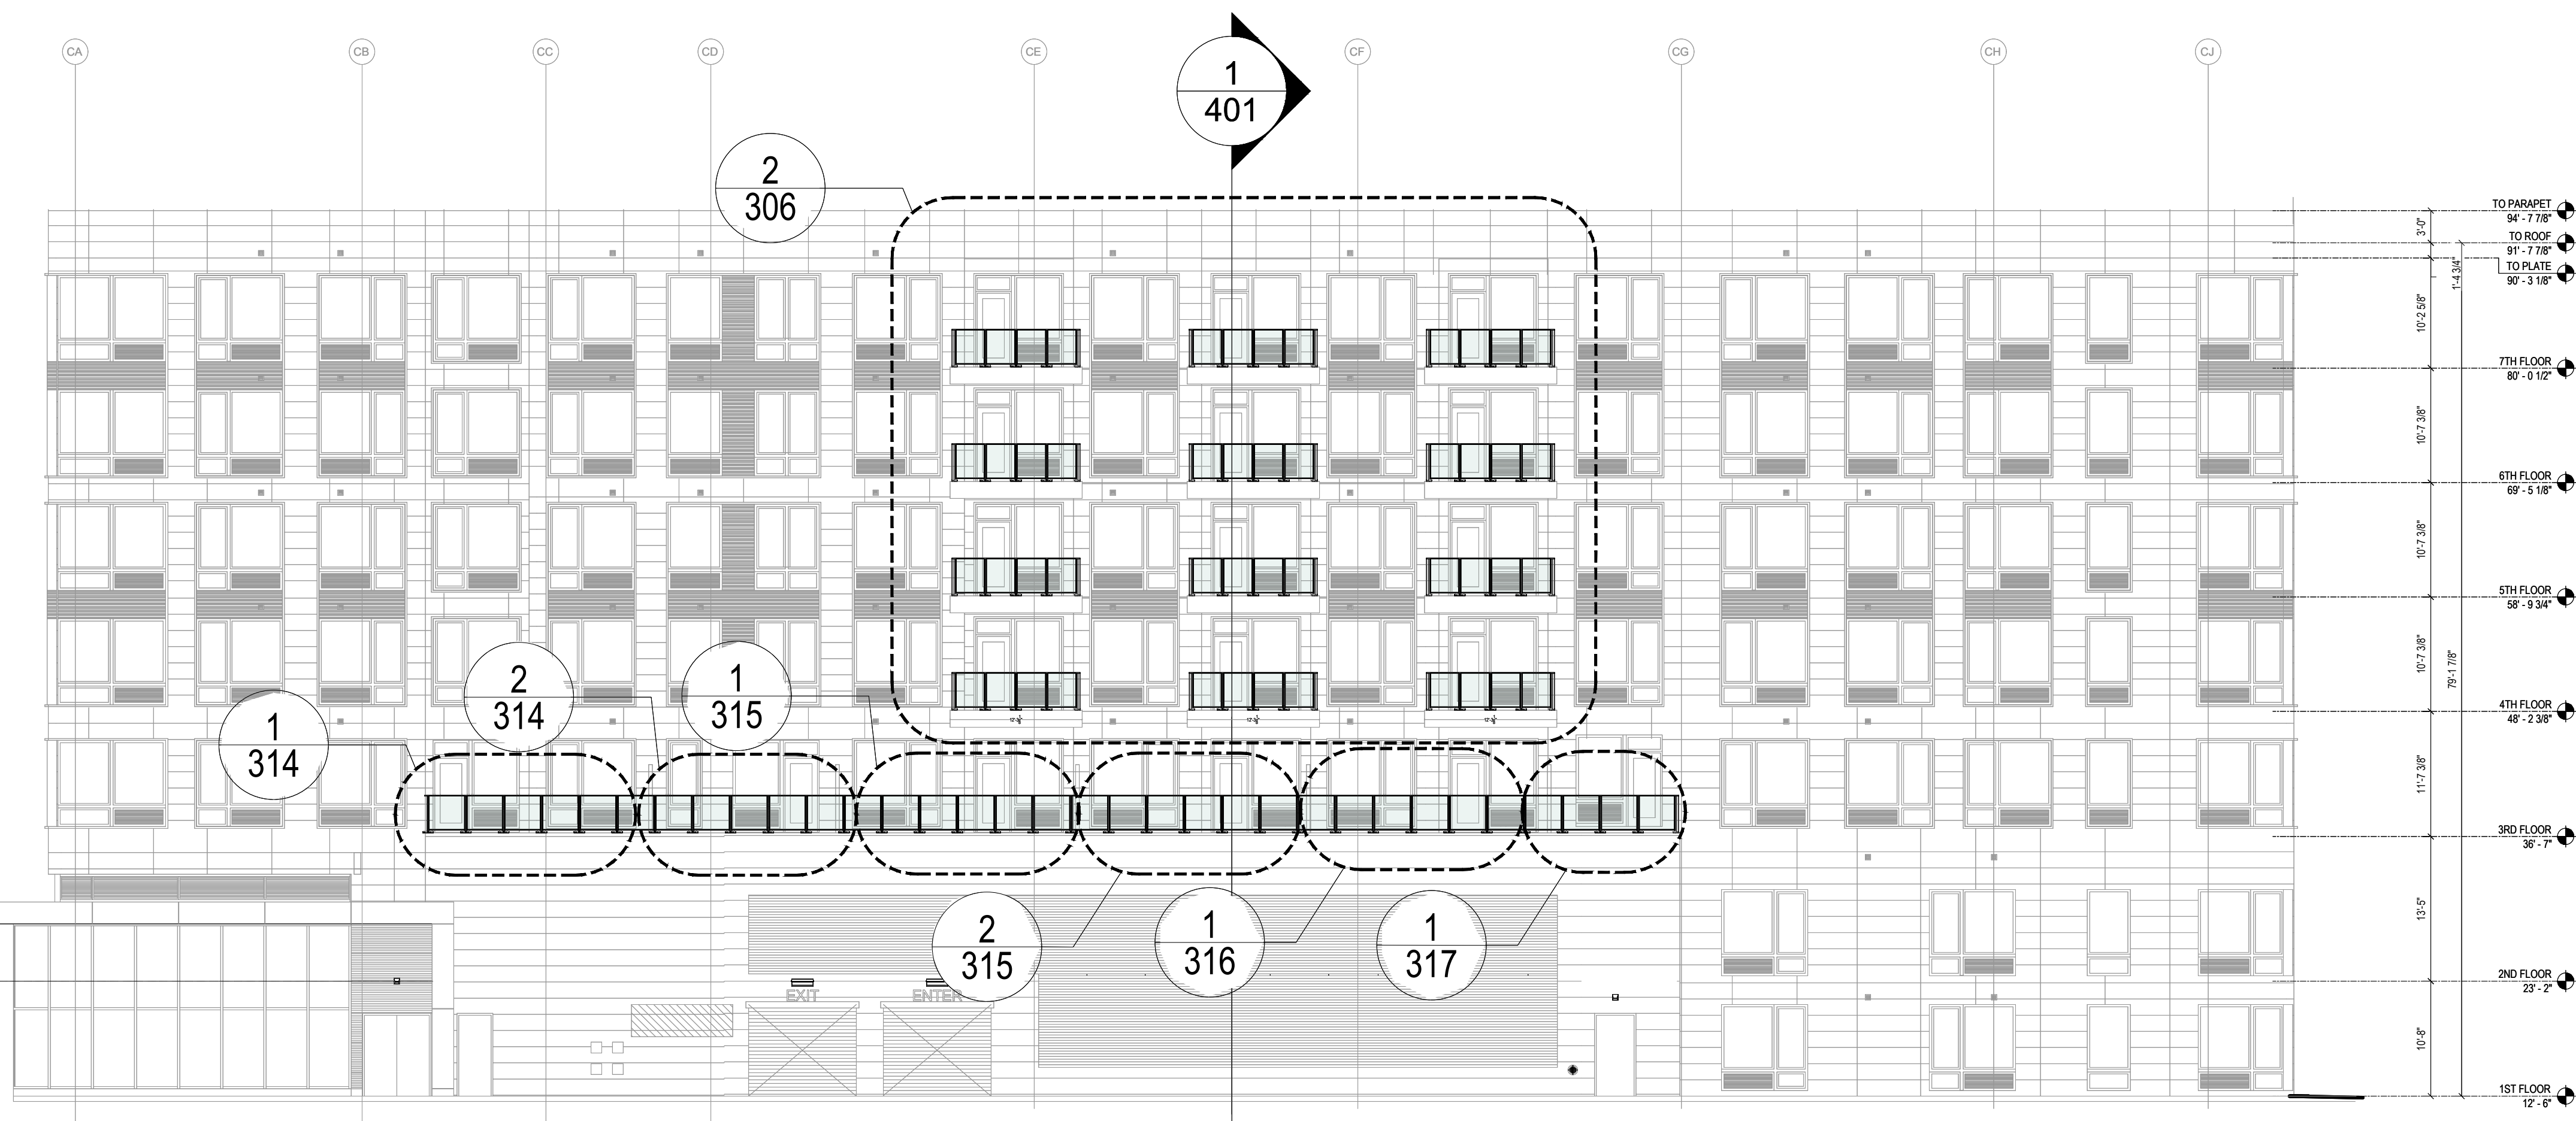


2 NORTH ELEVATION  
 300.2 SCALE: 3/32"=1'-0" ARCH. REF. 2/A-202

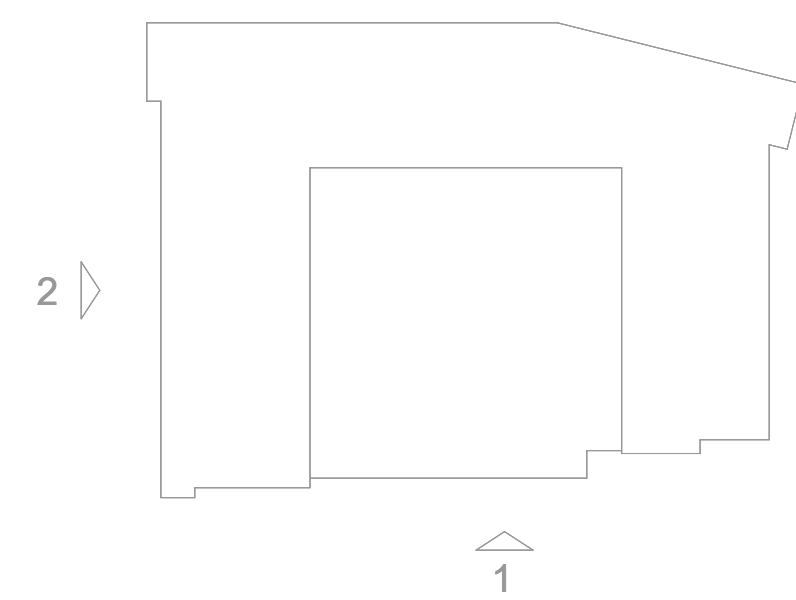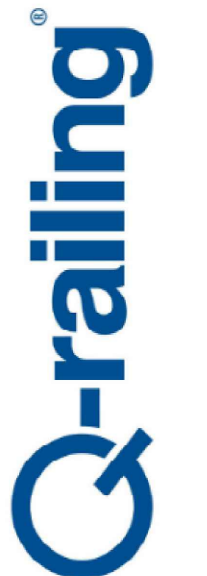


PROJECT MANAGER:	
DRAWN BY: A.B.	
SCALE: 3/2"=1'-0"	
SHEET TITLE	
ENLARGED ELEVATION	
DATE: 01.26.2024	SHEET NO.
JOB NO.:	300.2

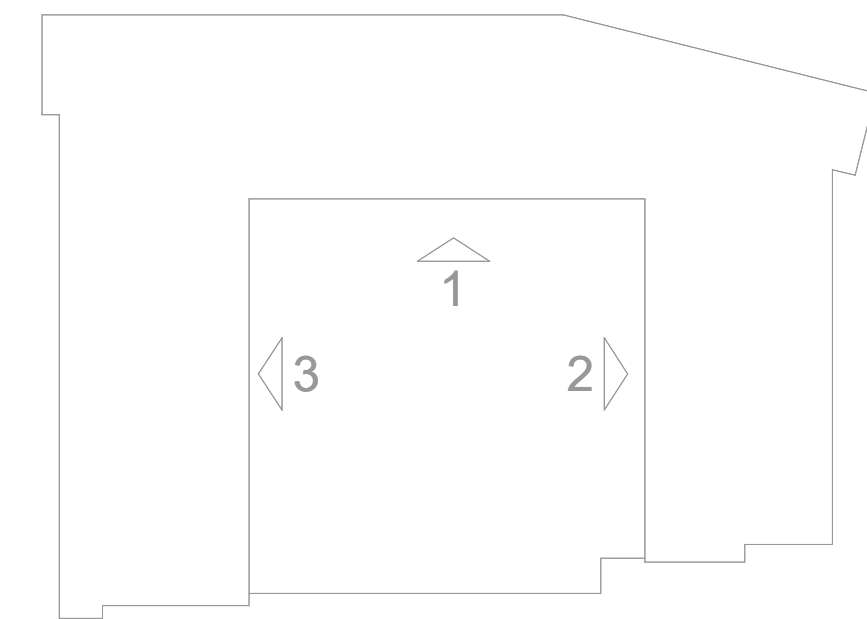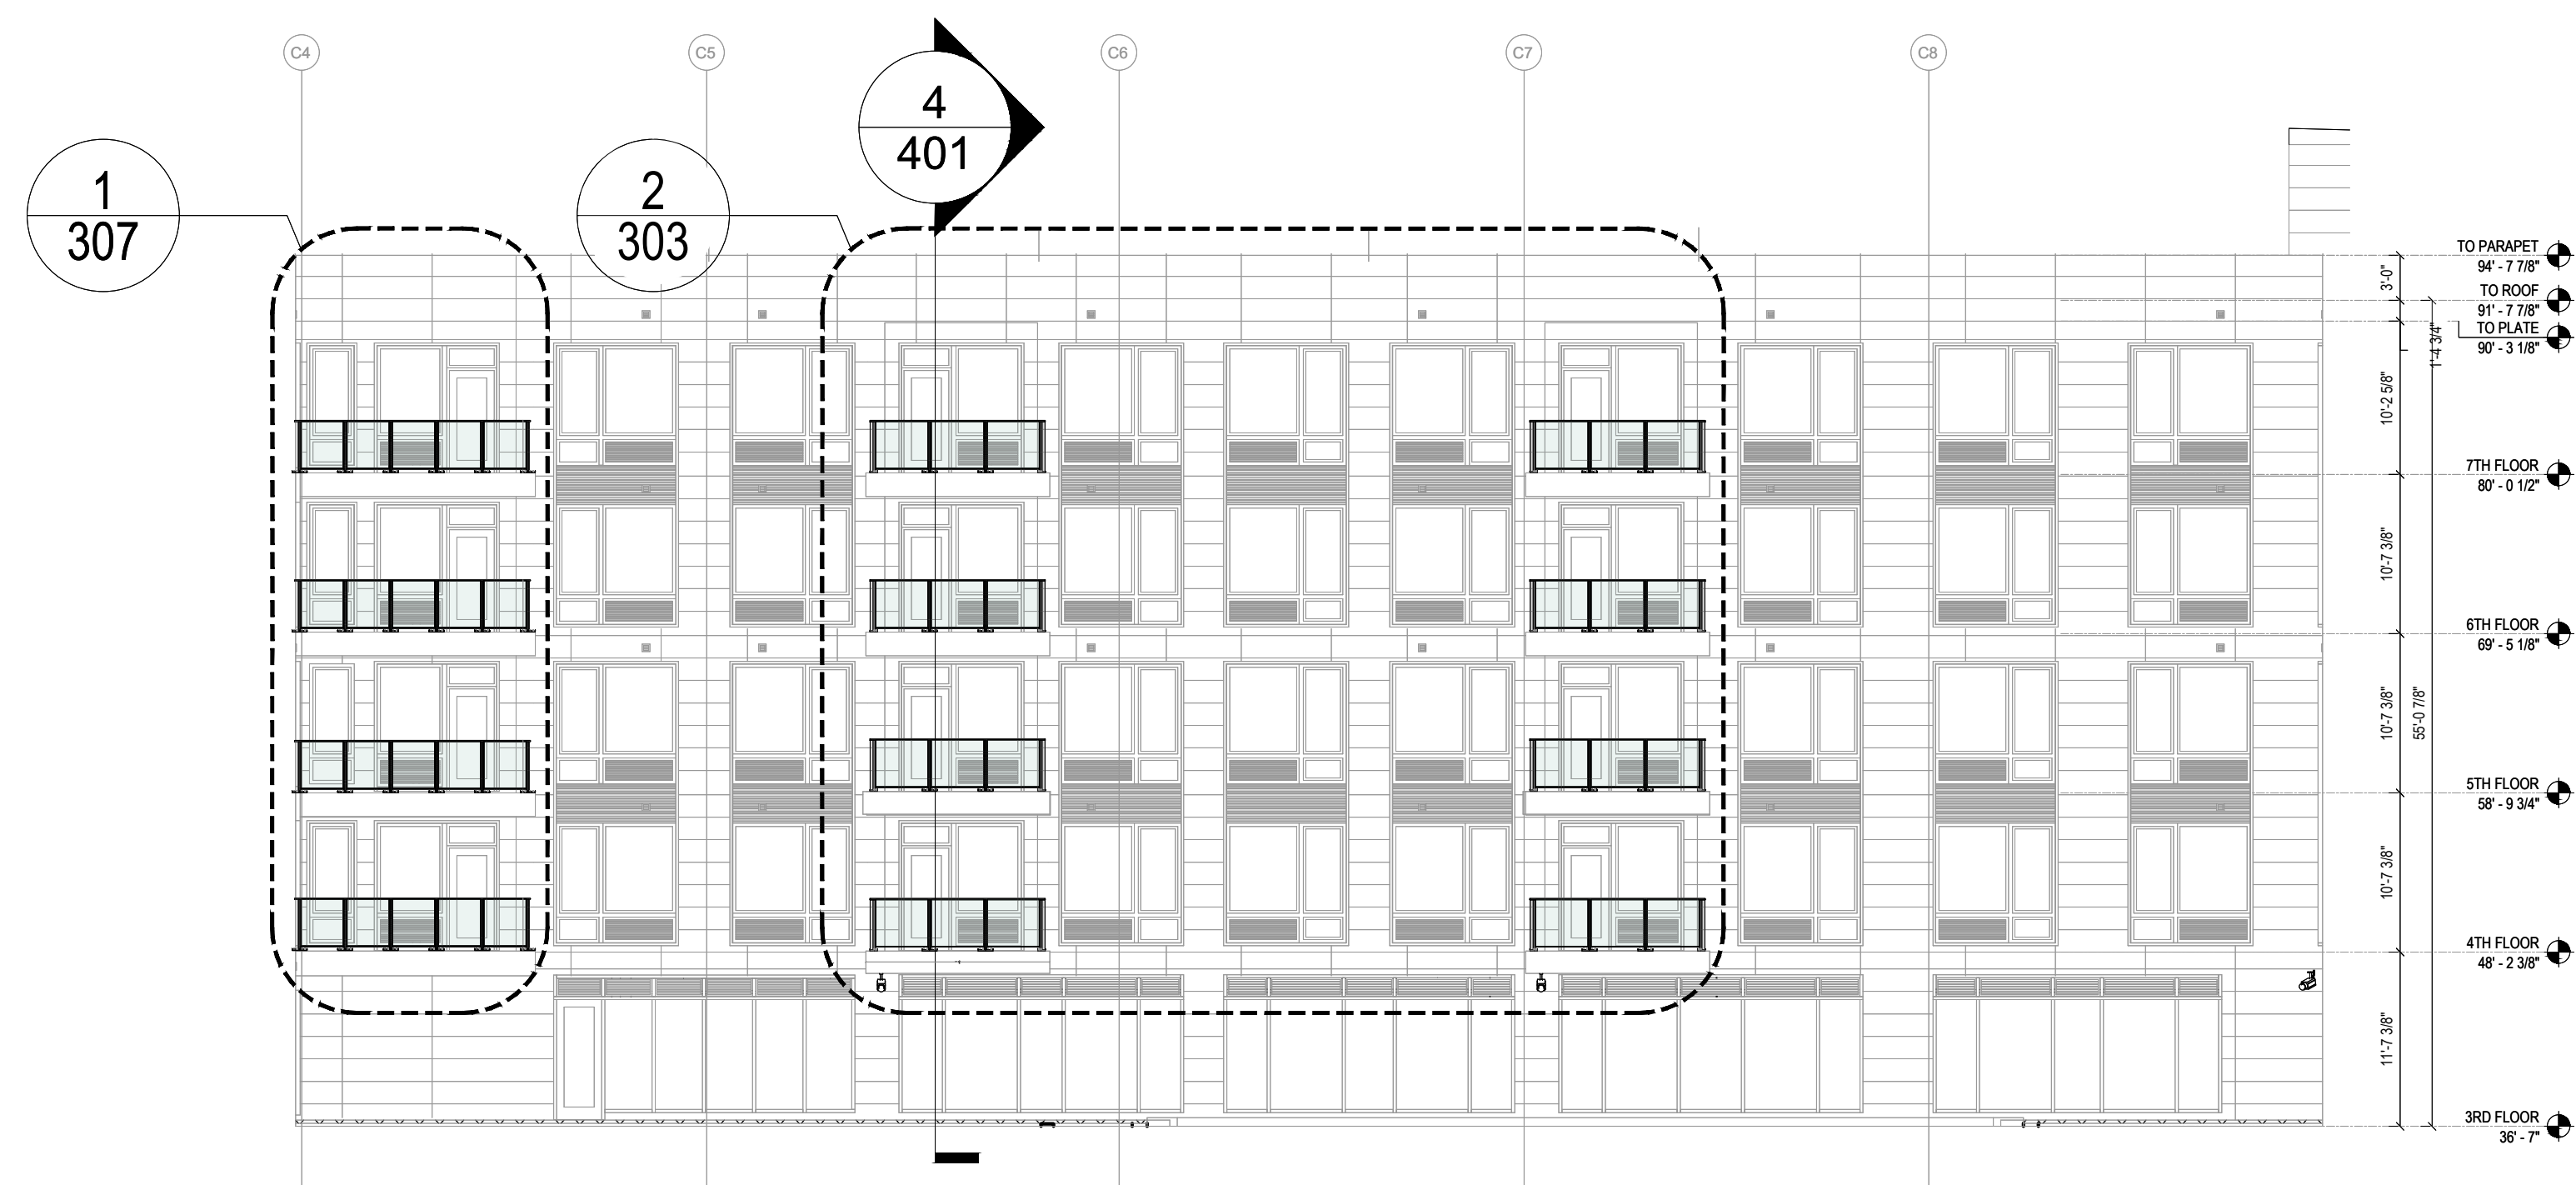

1 COUNTYARD WEST ELEVATION  
300.3 SCALE: 3/32"=1'-0" ARCH. REF.1/A-203

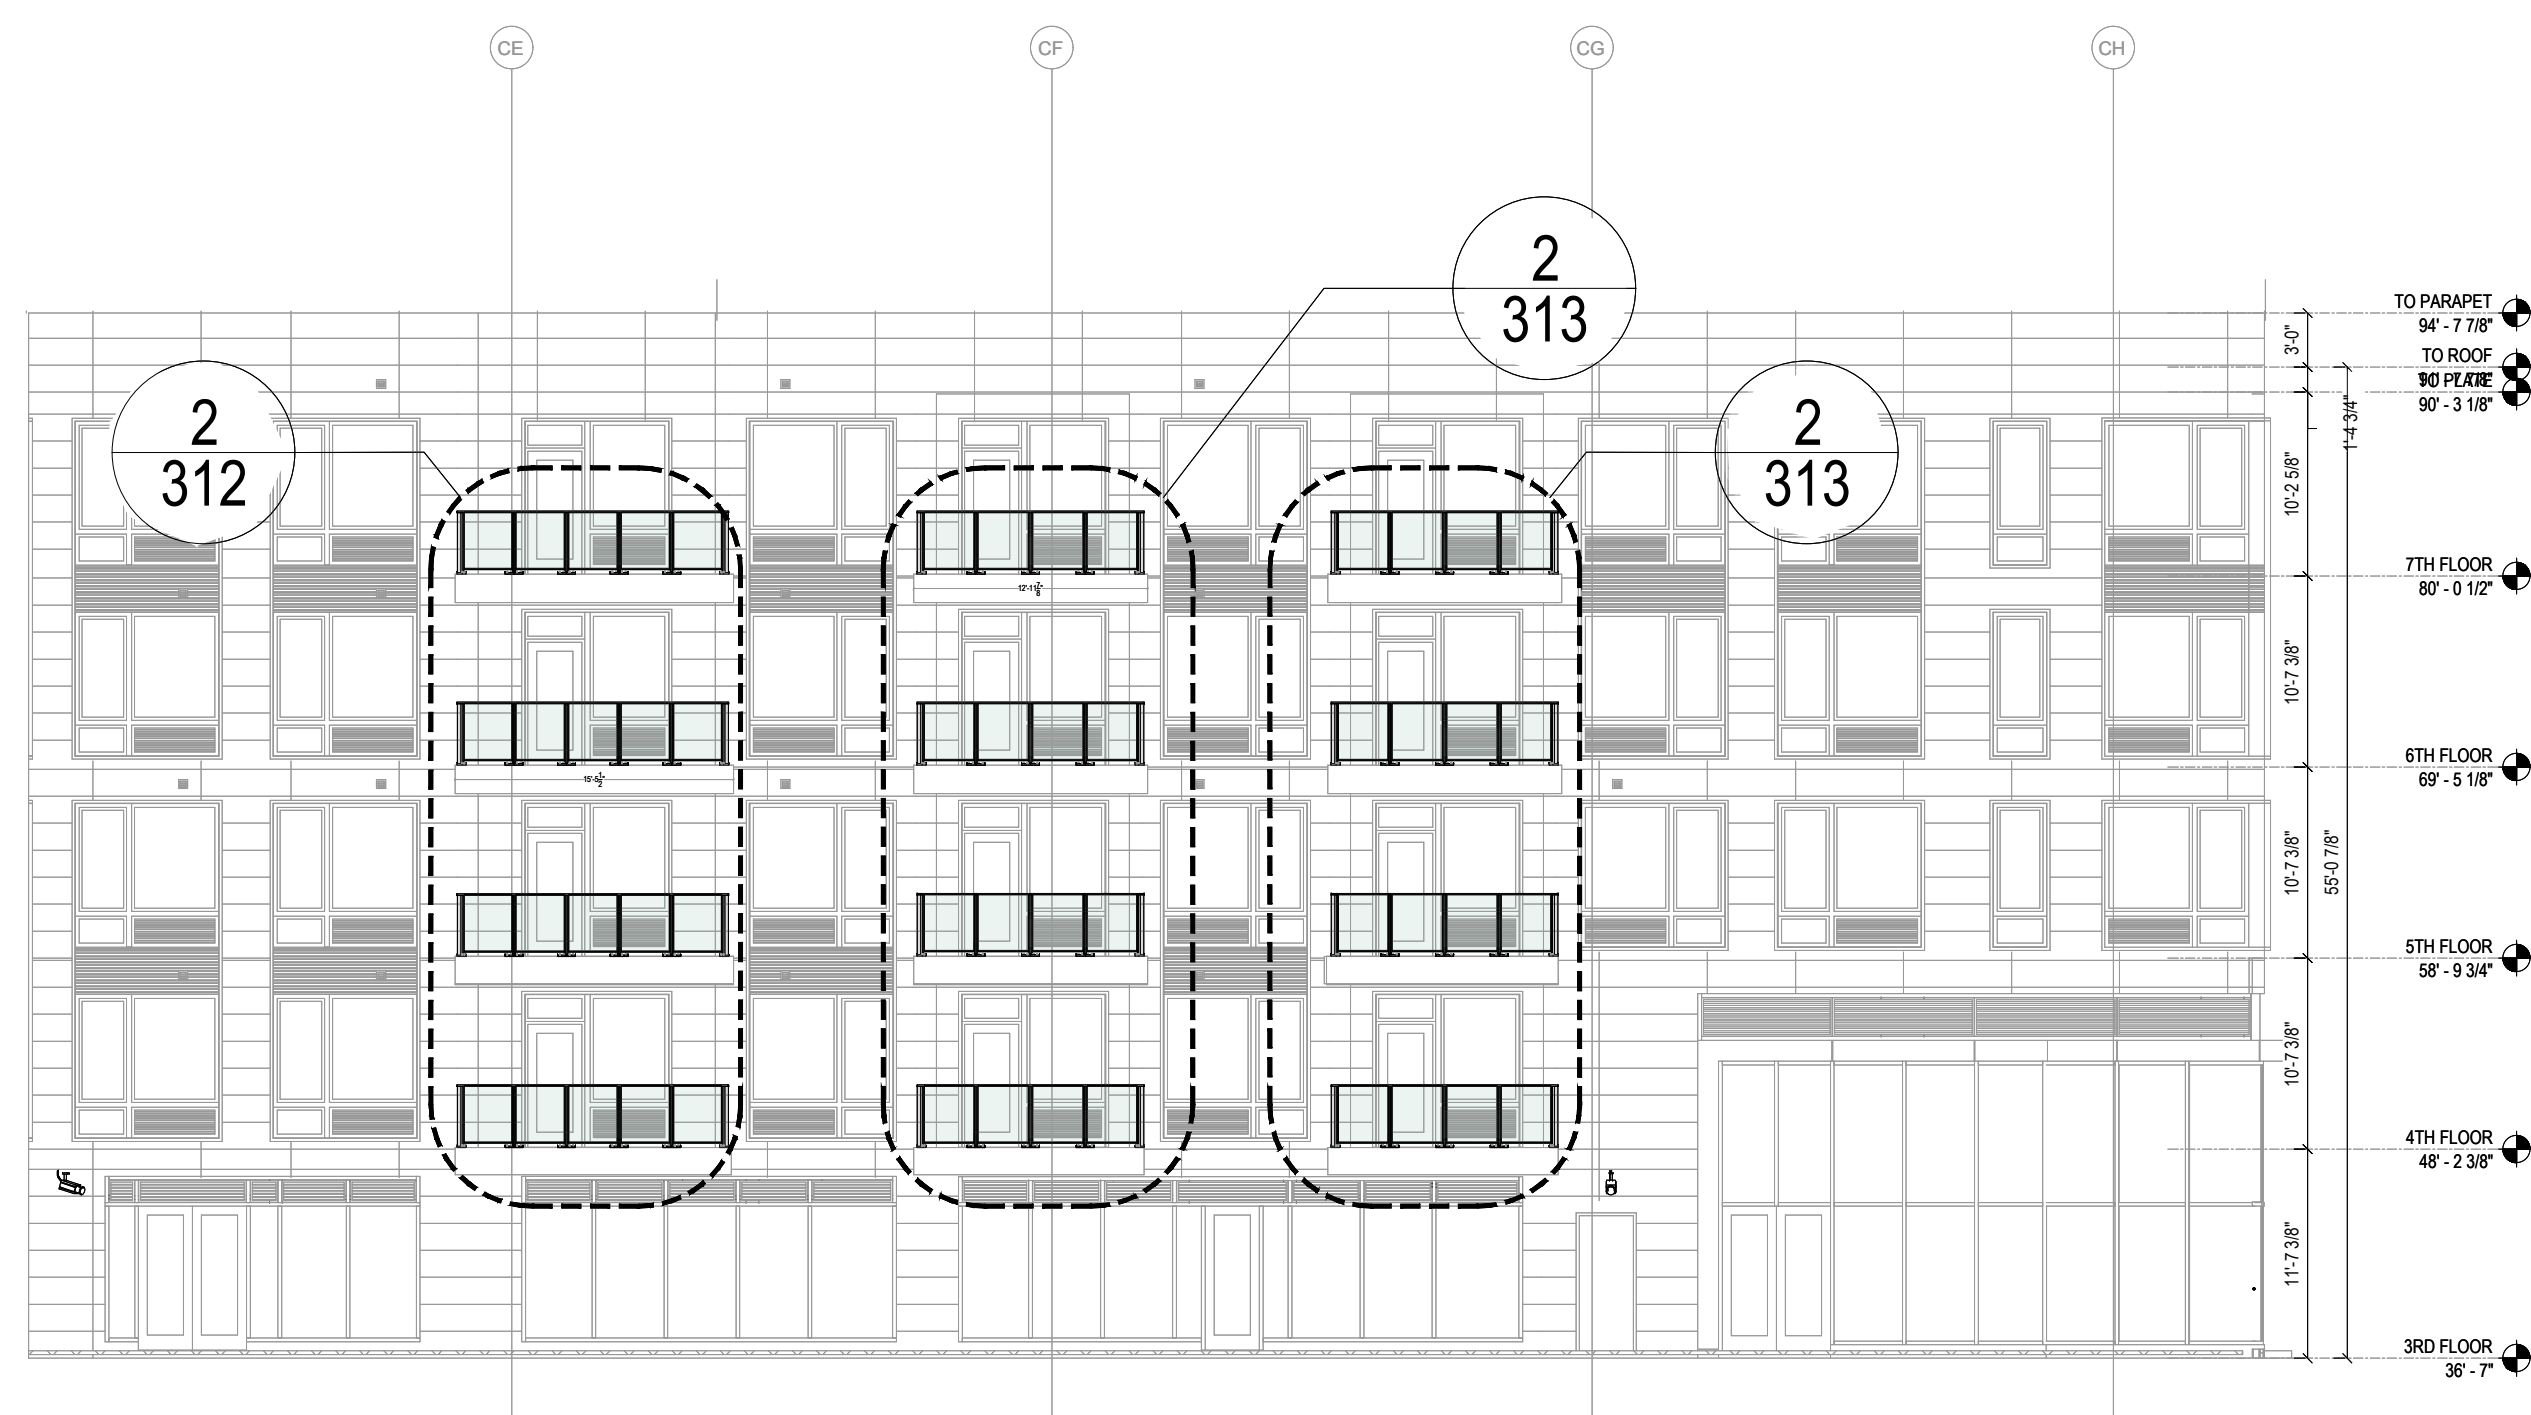


2 COUNTYARD NORTH ELEVATION  
300.3 SCALE: 3/32"=1'-0" ARCH. REF.2/A-203

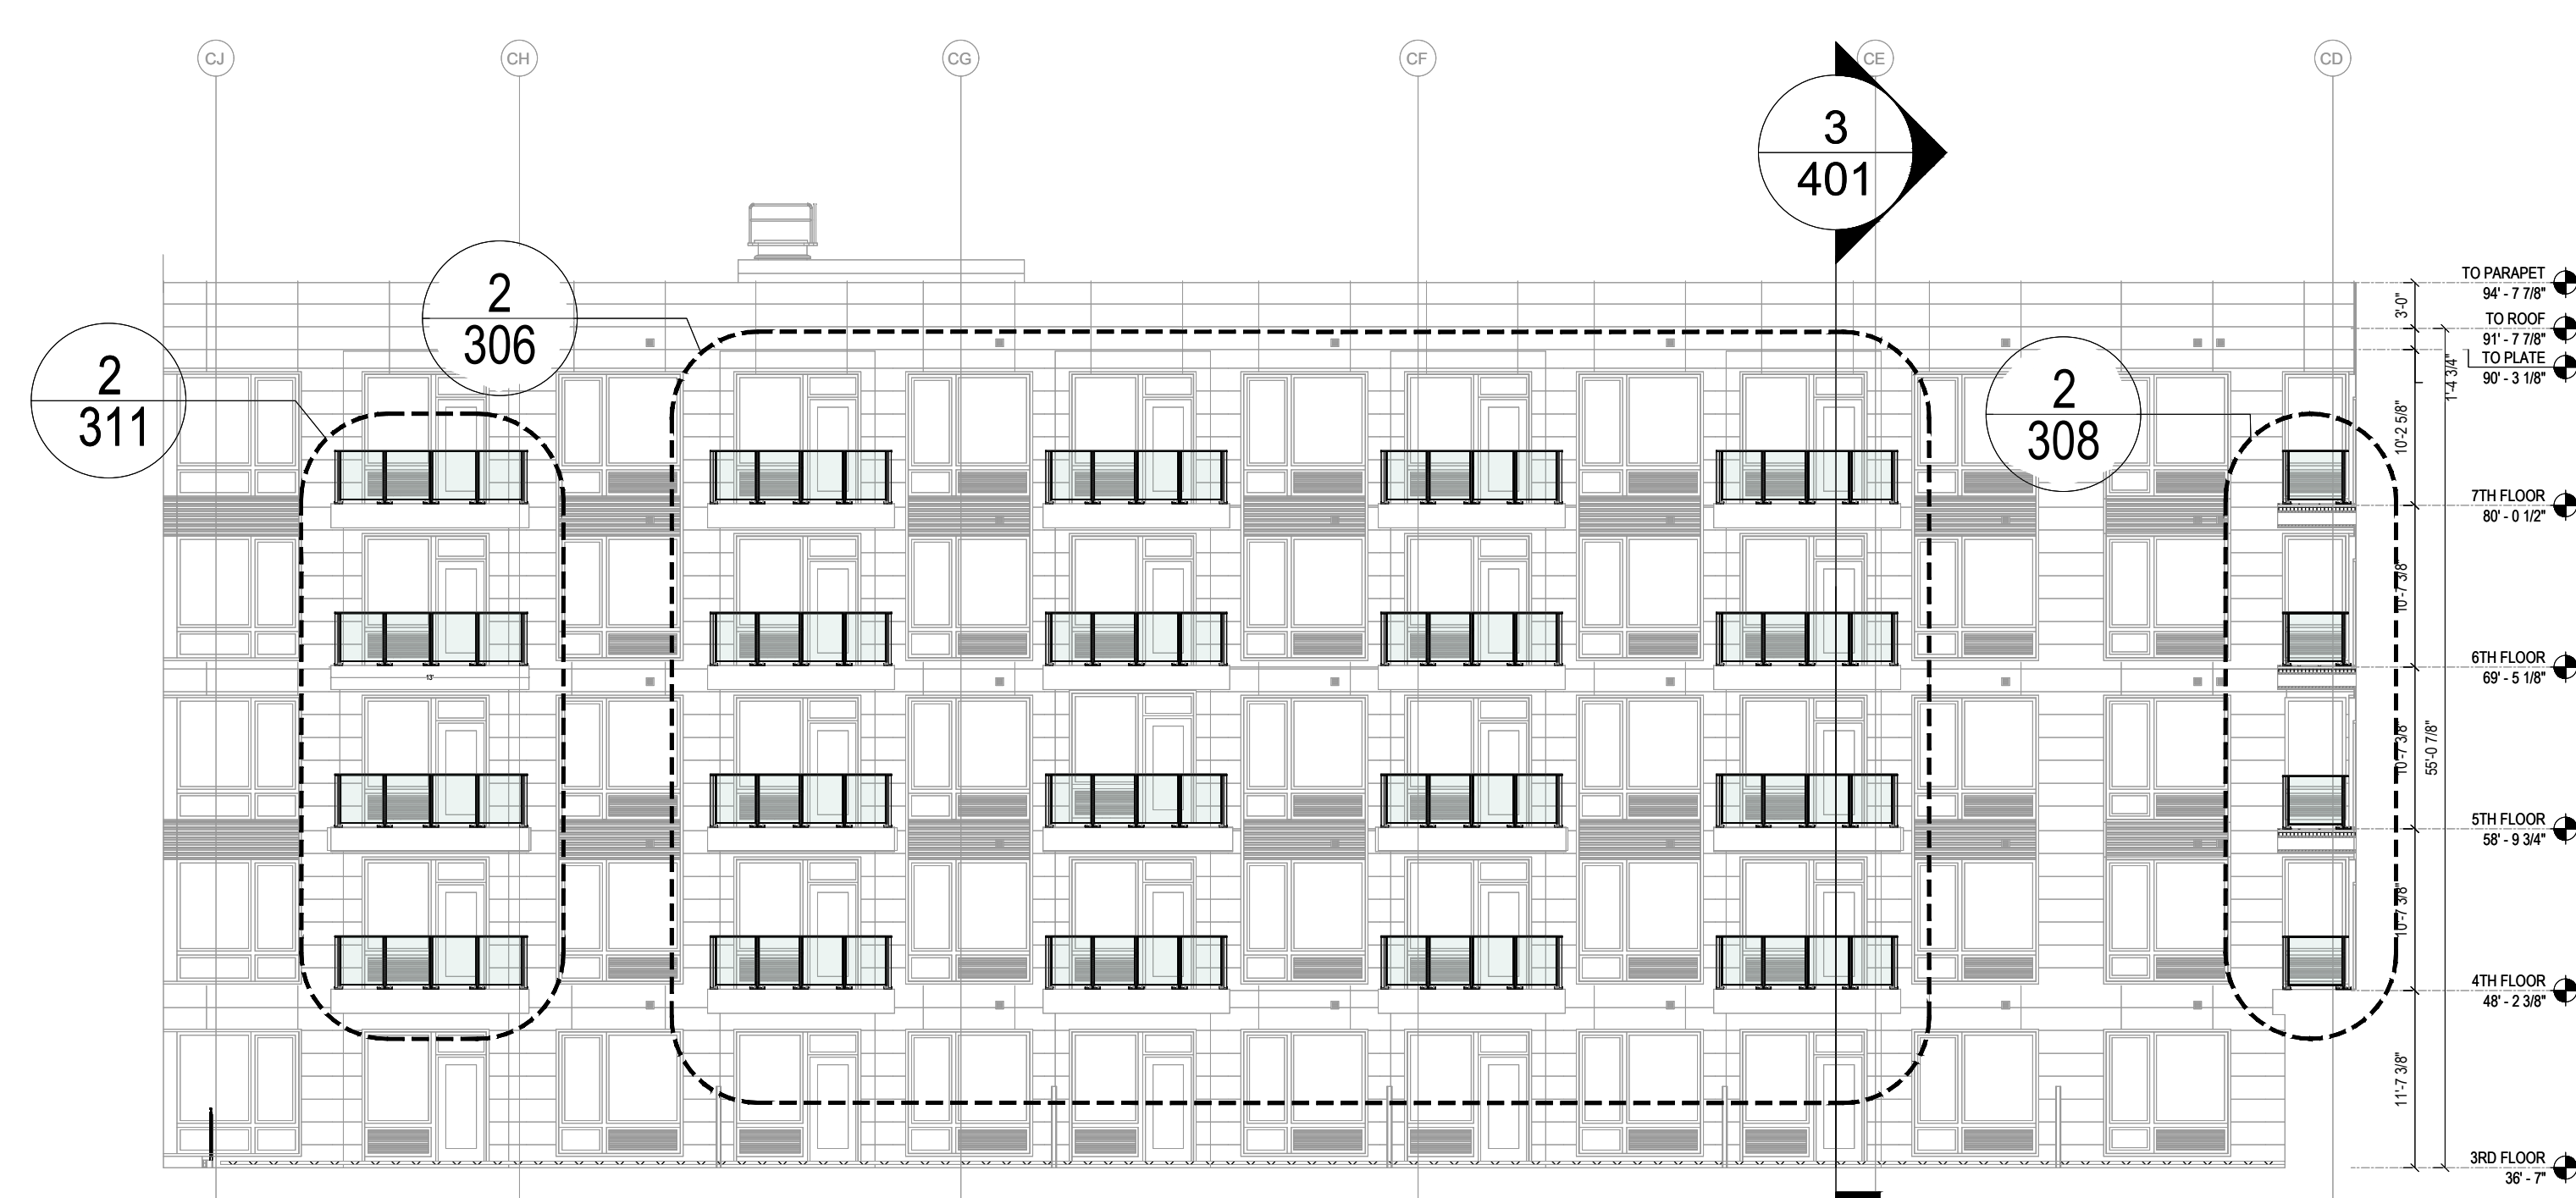


3 COUNTYARD SOUTH ELEVATION  
300.3 SCALE: 3/32"=1'-0" ARCH. REF.3/A-203




PROJECT MANAGER:	
DRAWN BY: A.B.	
SCALE: 3/32"=1'-0"	
SHEET TITLE	
ENLARGED ELEVATION	
DATE: 01.26.2024	SHEET NO.
JOB NO.:	300.3

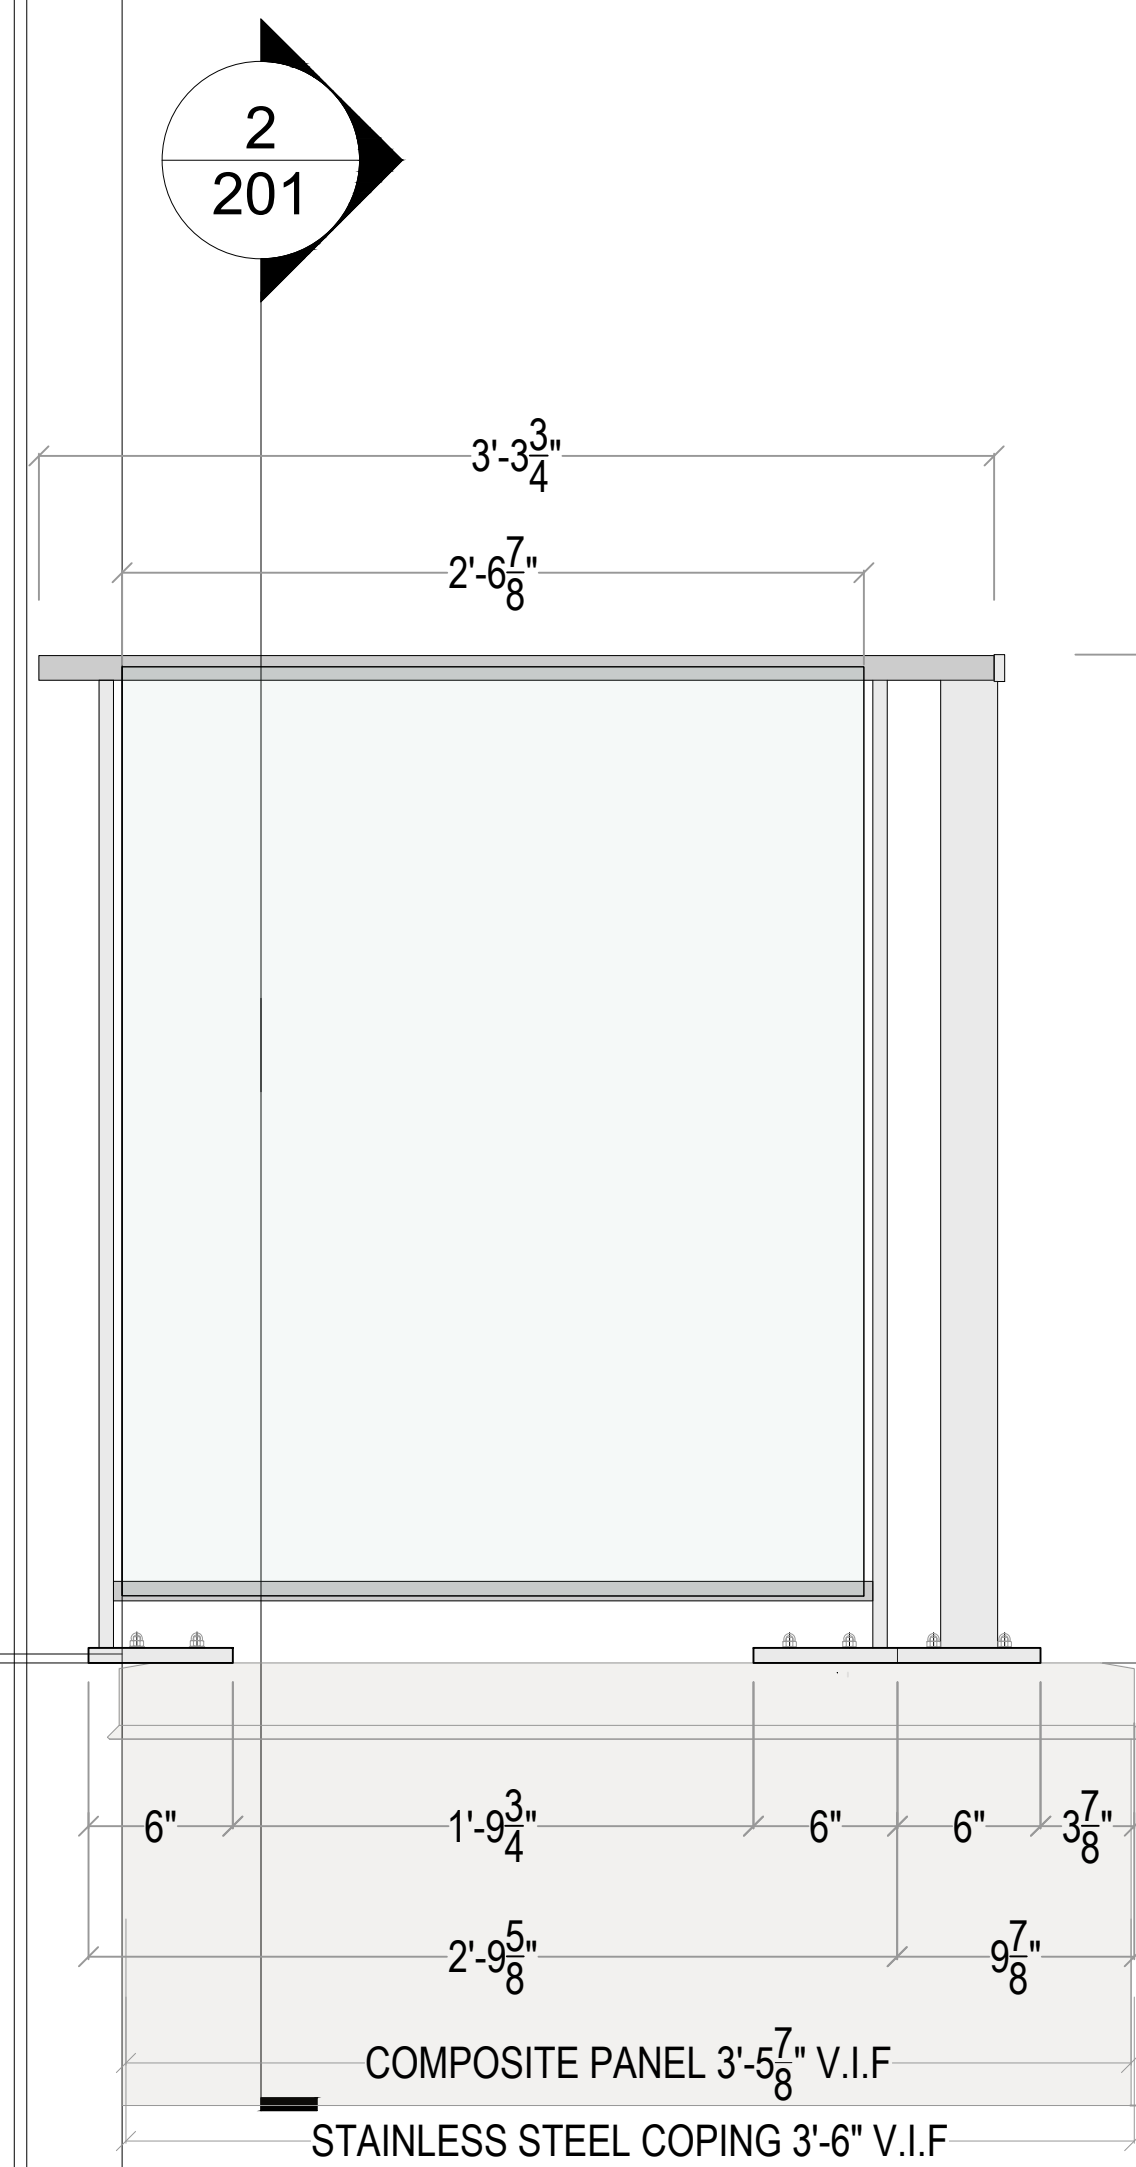

**1**  
**301** ENLARGED ELEVATION  
SCALE: 3/2"=1'-0" ARCH. REF.:N/A

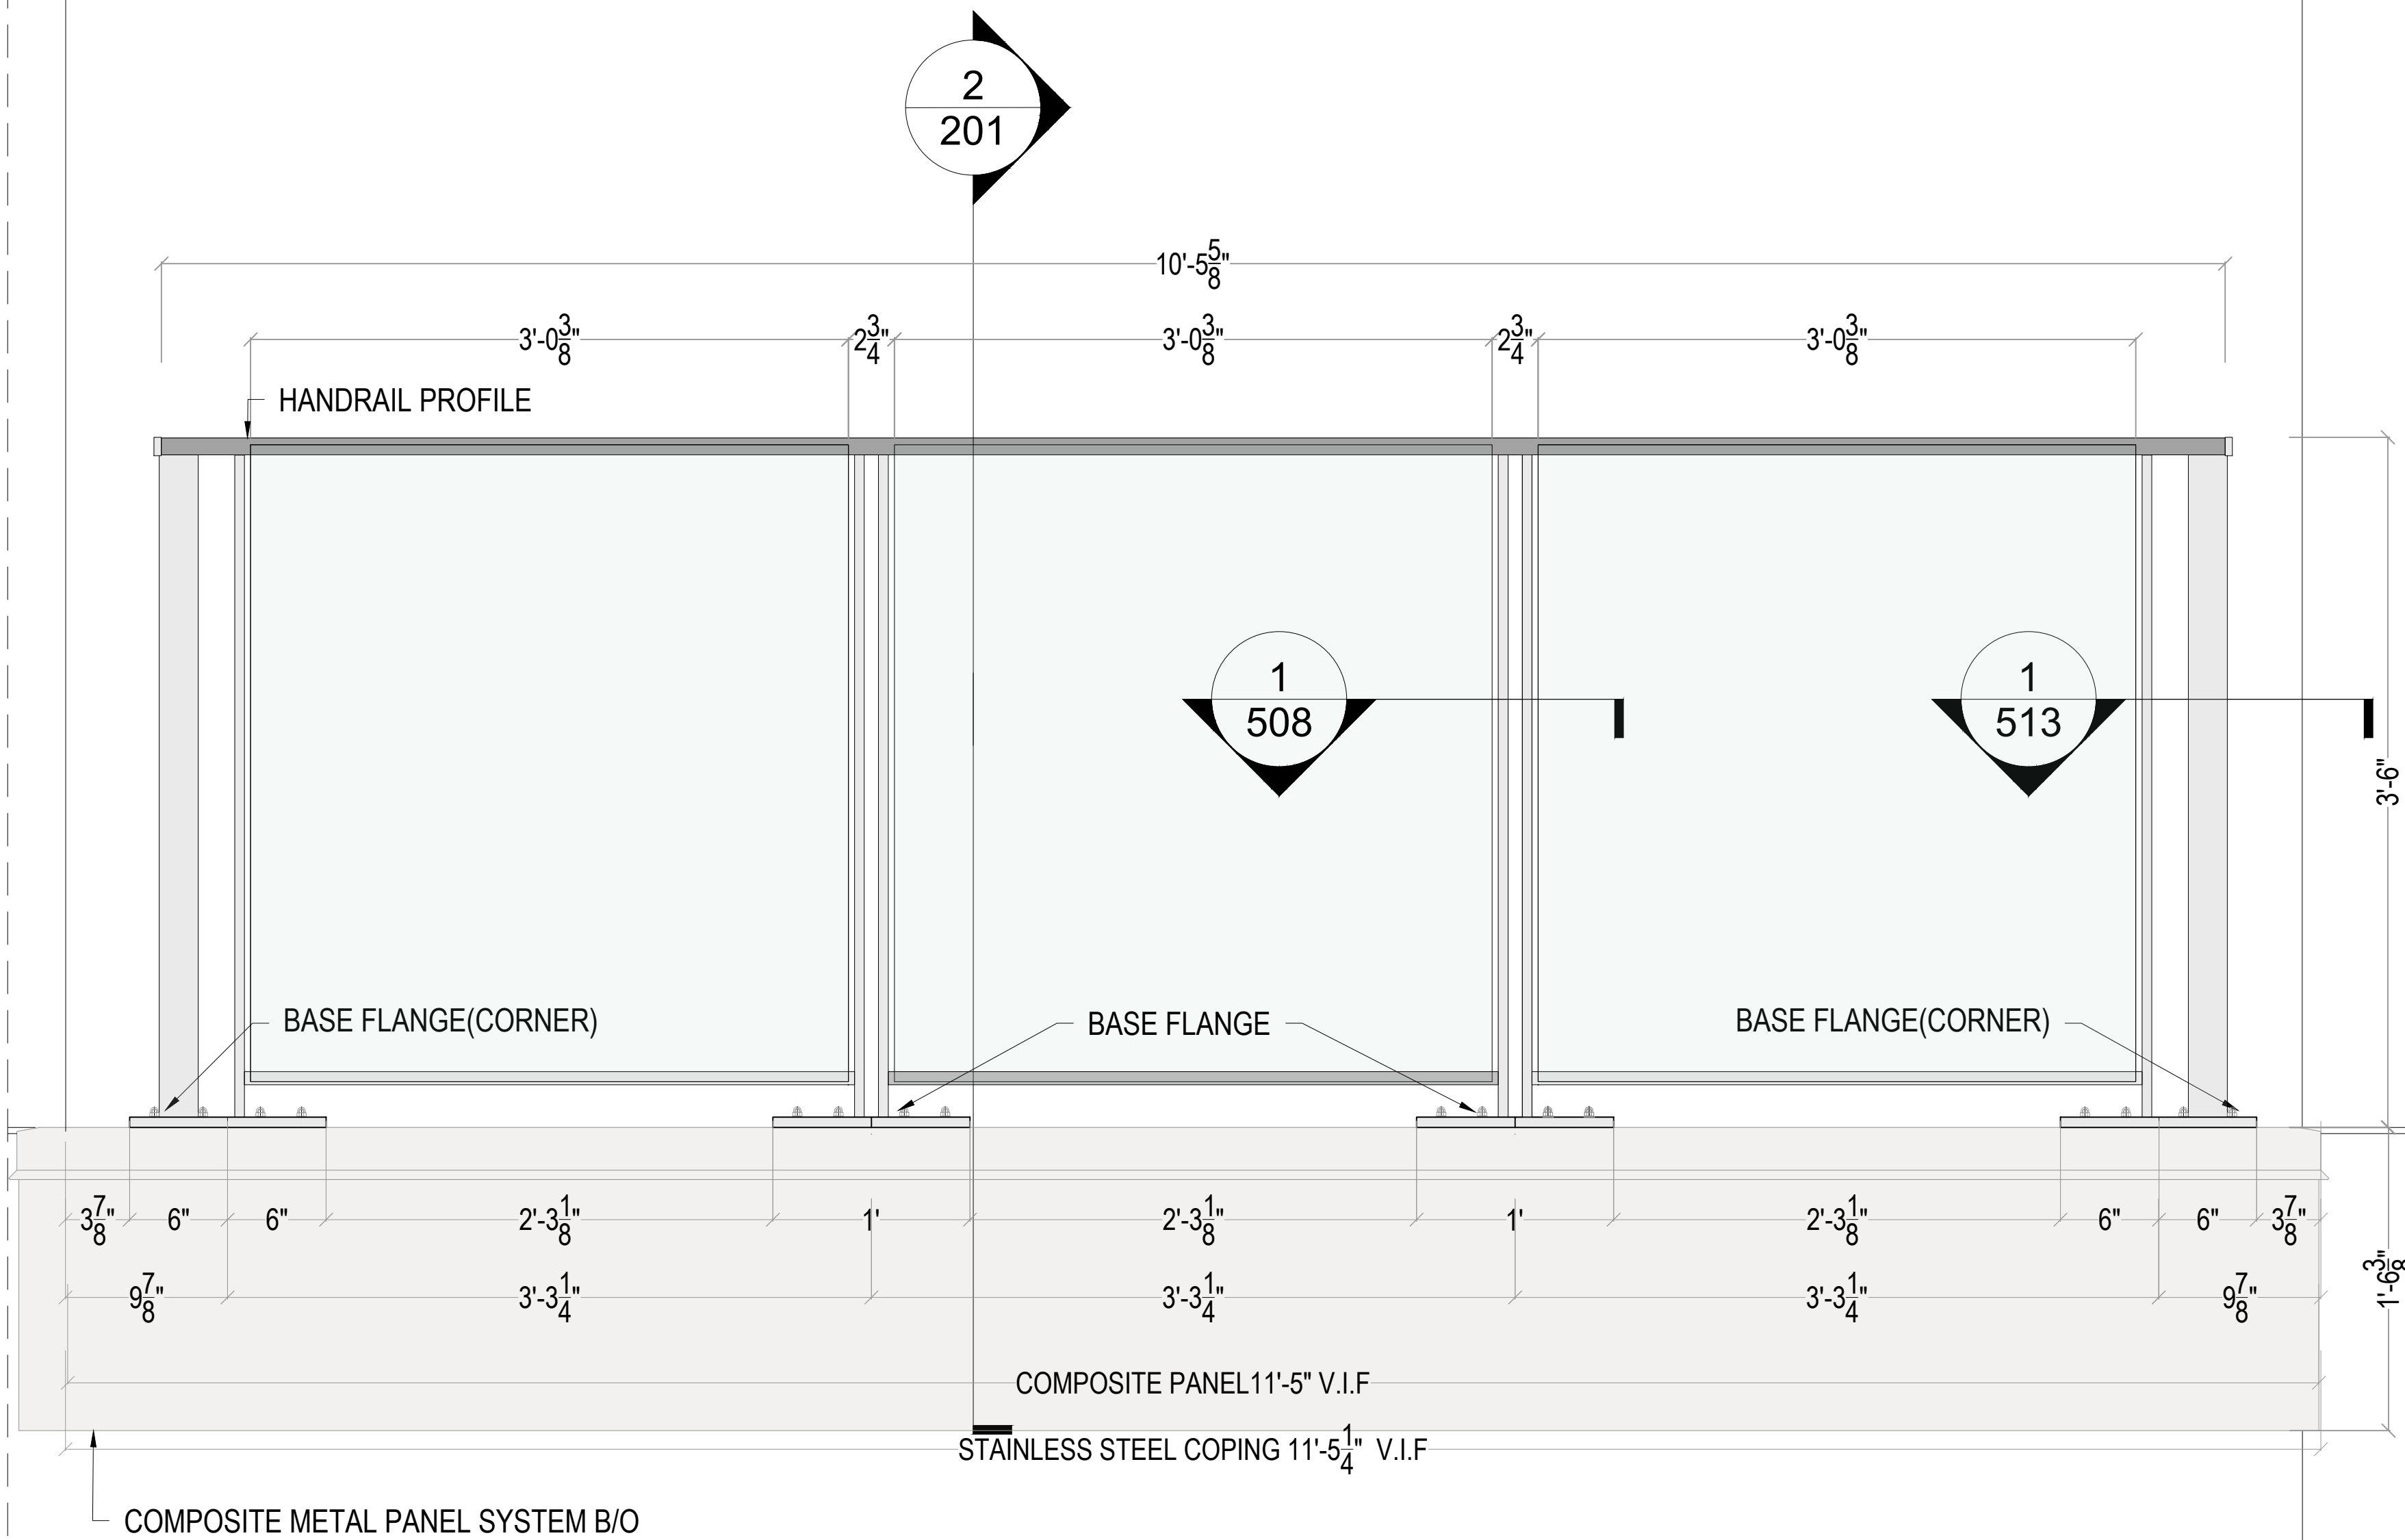

**2**  
**301** ENLARGED ELEVATION  
SCALE: 3/2"=1'-0" ARCH. REF.:N/A

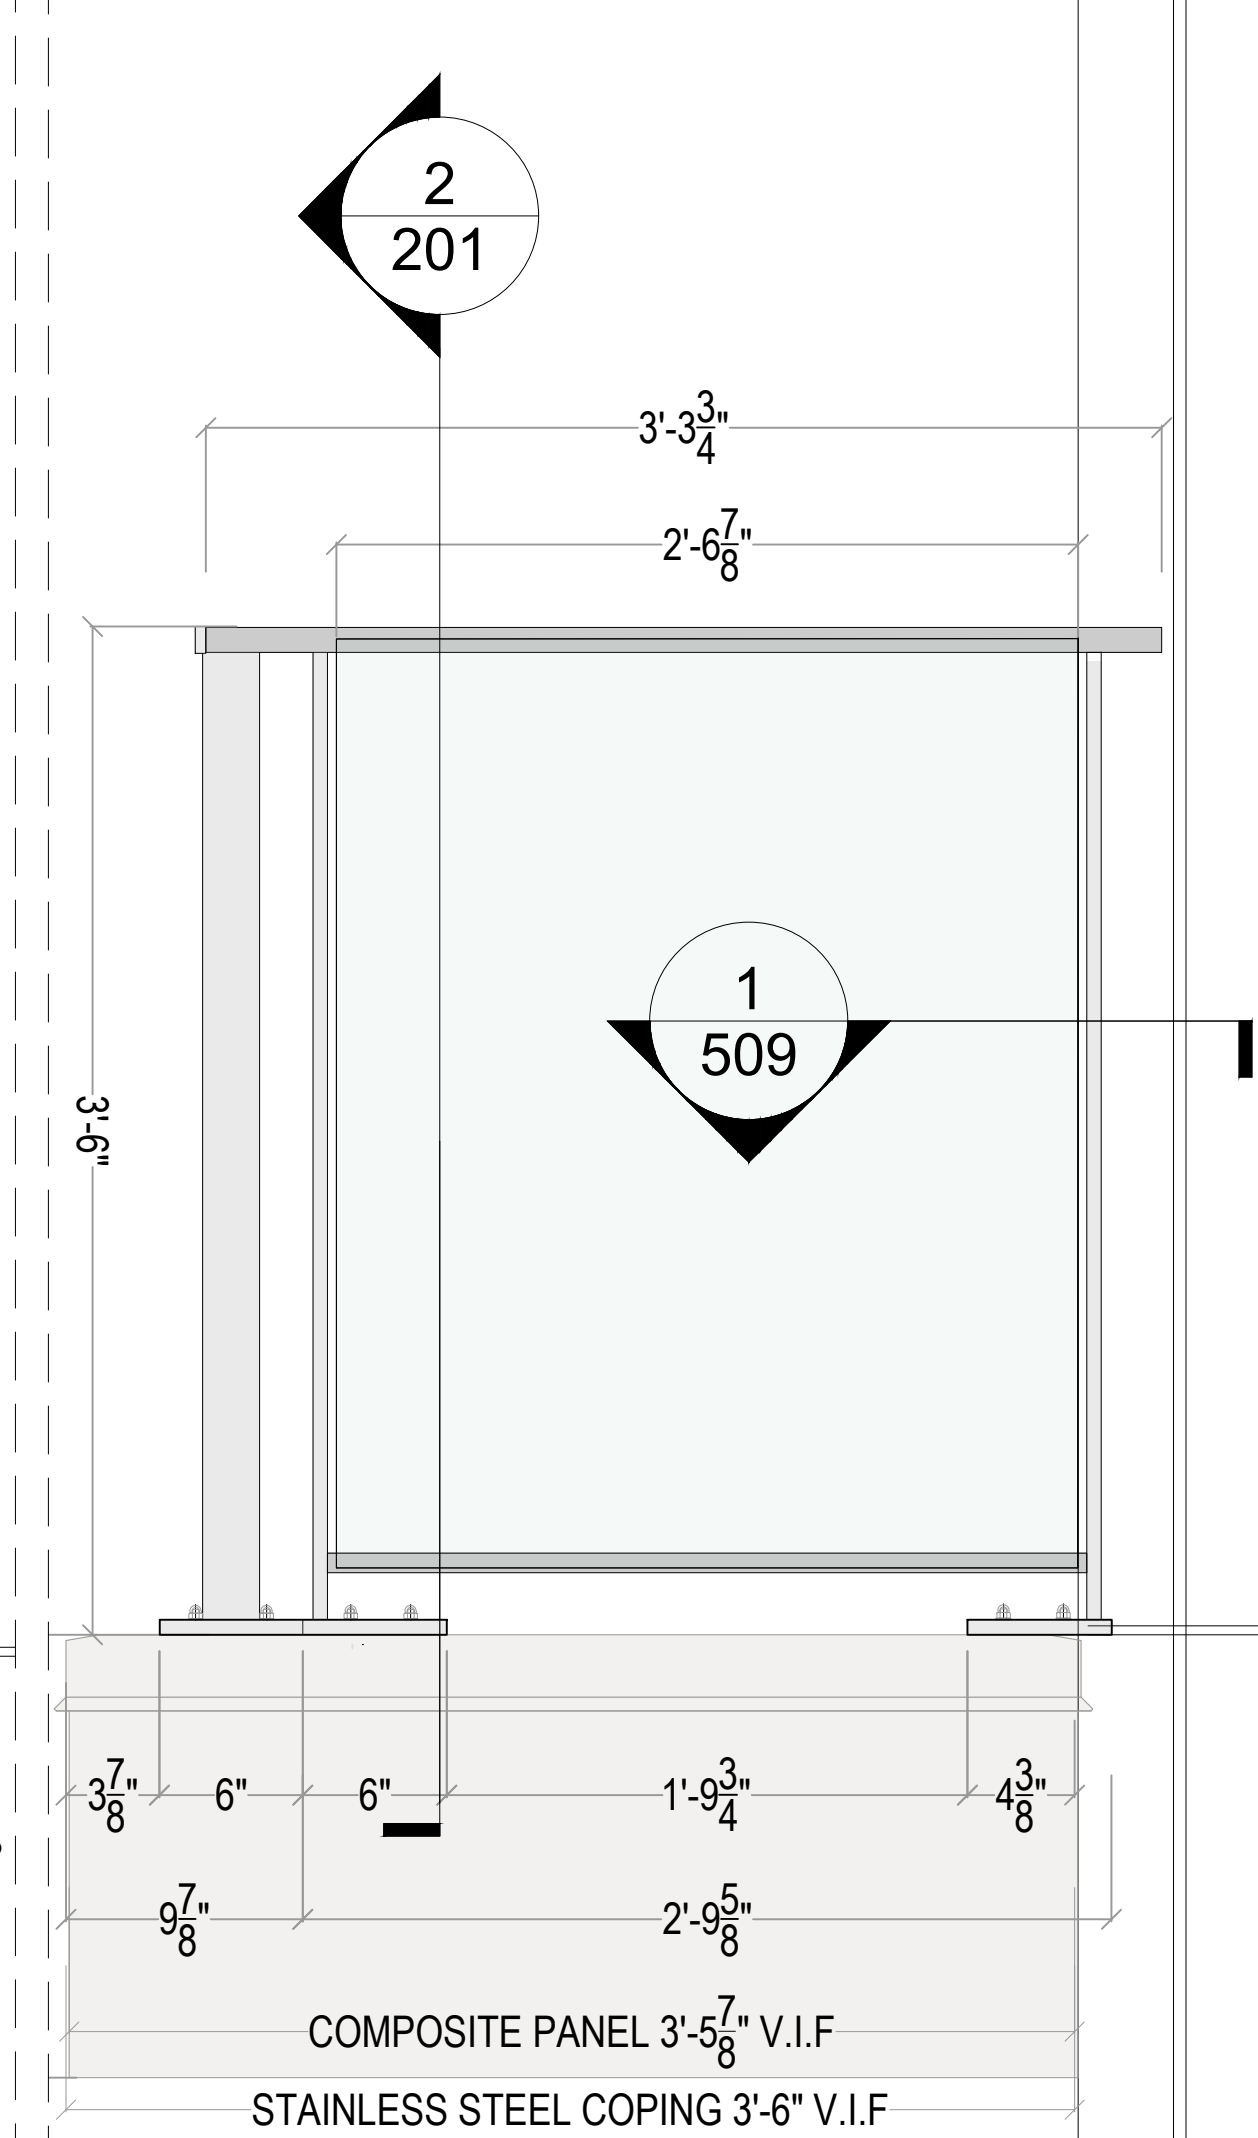


**3**  
**301** ENLARGED ELEVATION  
SCALE: 3/2"=1'-0" ARCH. REF.:N/A




PROJECT MANAGER:	
DRAWN BY: A.B.	
SCALE: 3/2"=1'-0"	
SHEET TITLE	
ENLARGED ELEVATION	
DATE: 01.26.2024	SHEET NO.
JOB NO.:	<b>301</b>



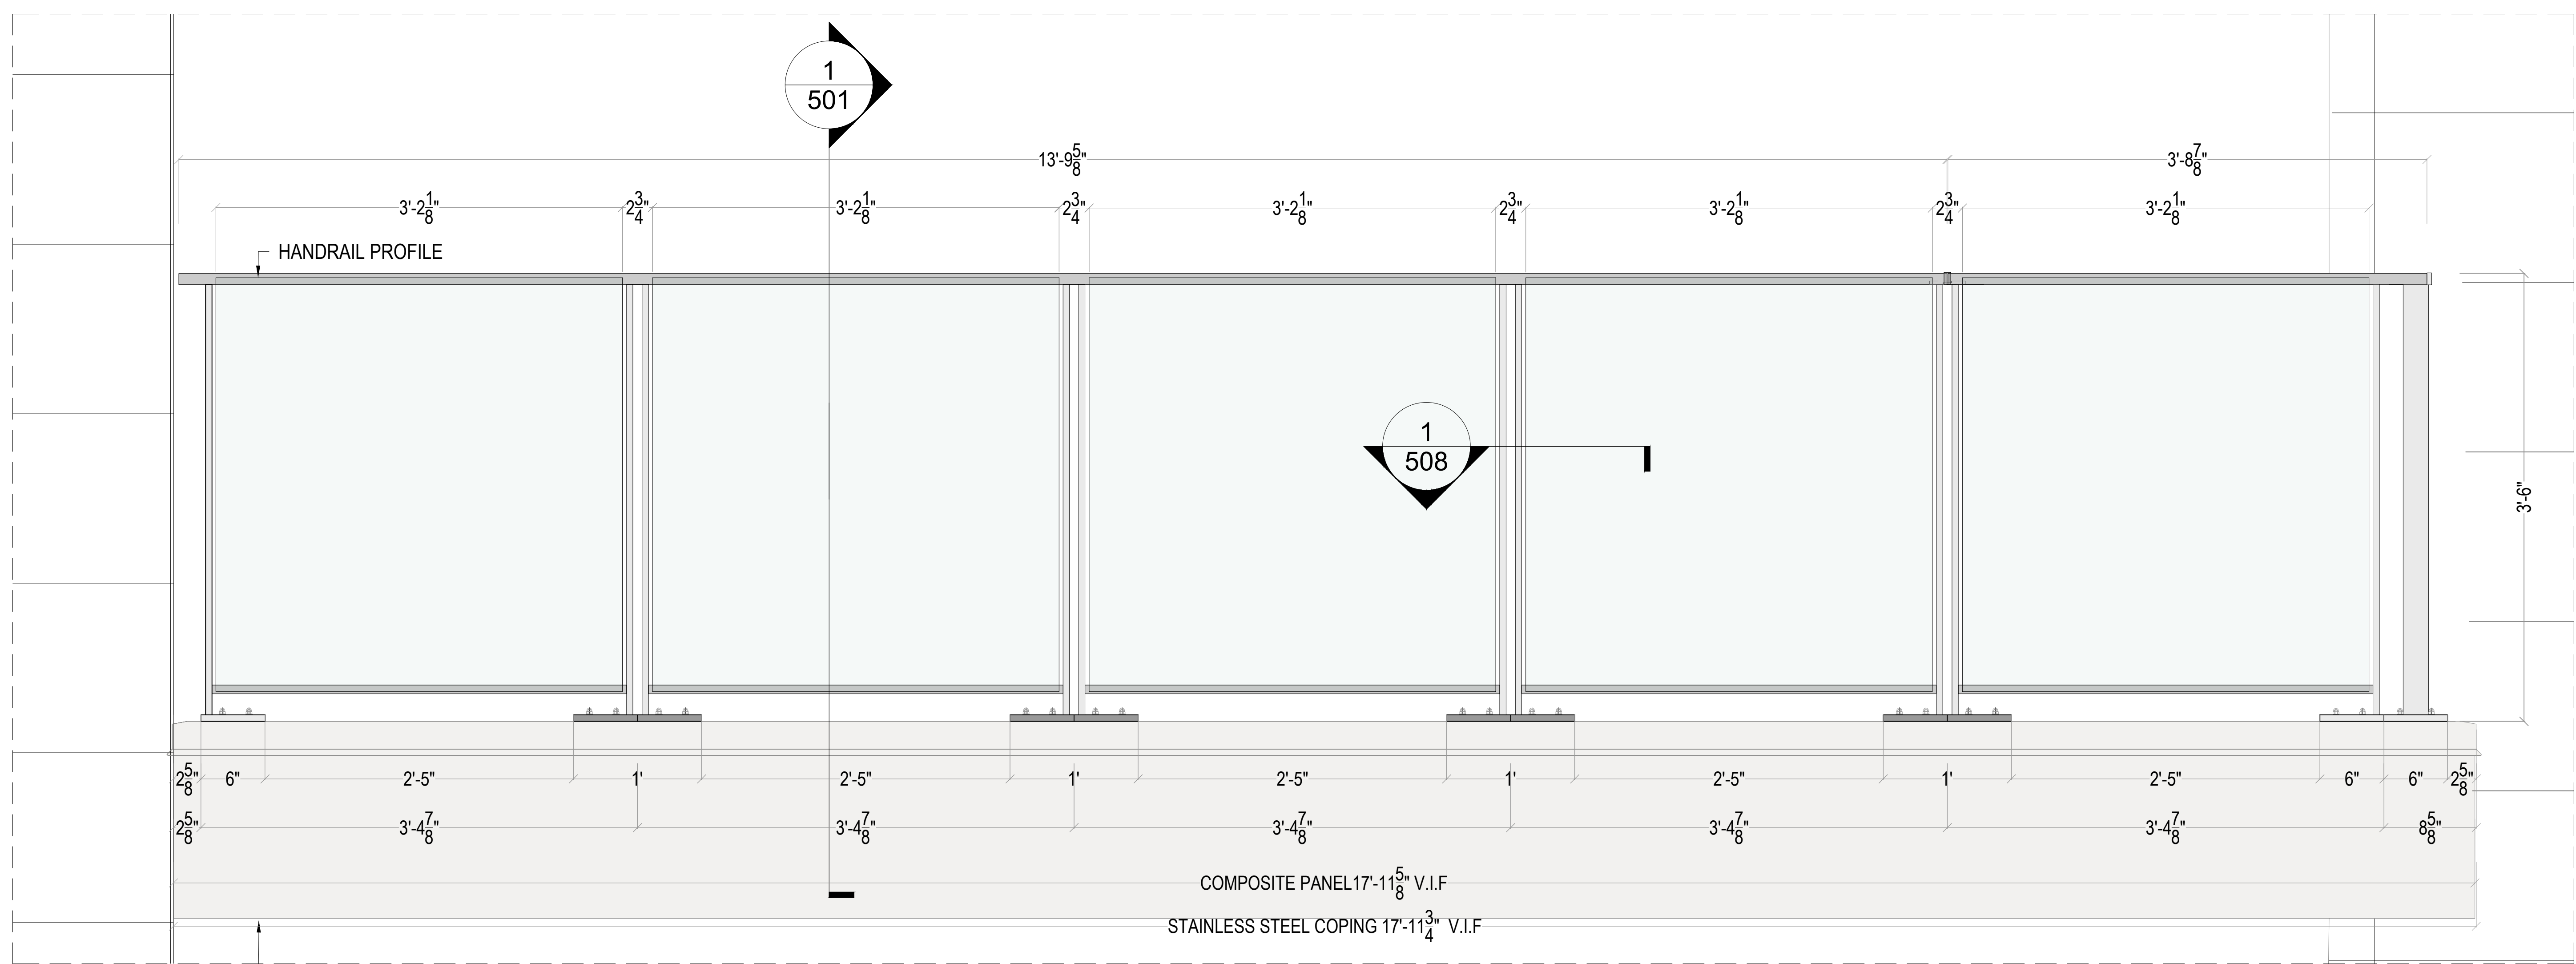

1 ENLARGED ELEVATION  
 SCALE: 3/2"=1'-0" ARCH. REF.:N/A

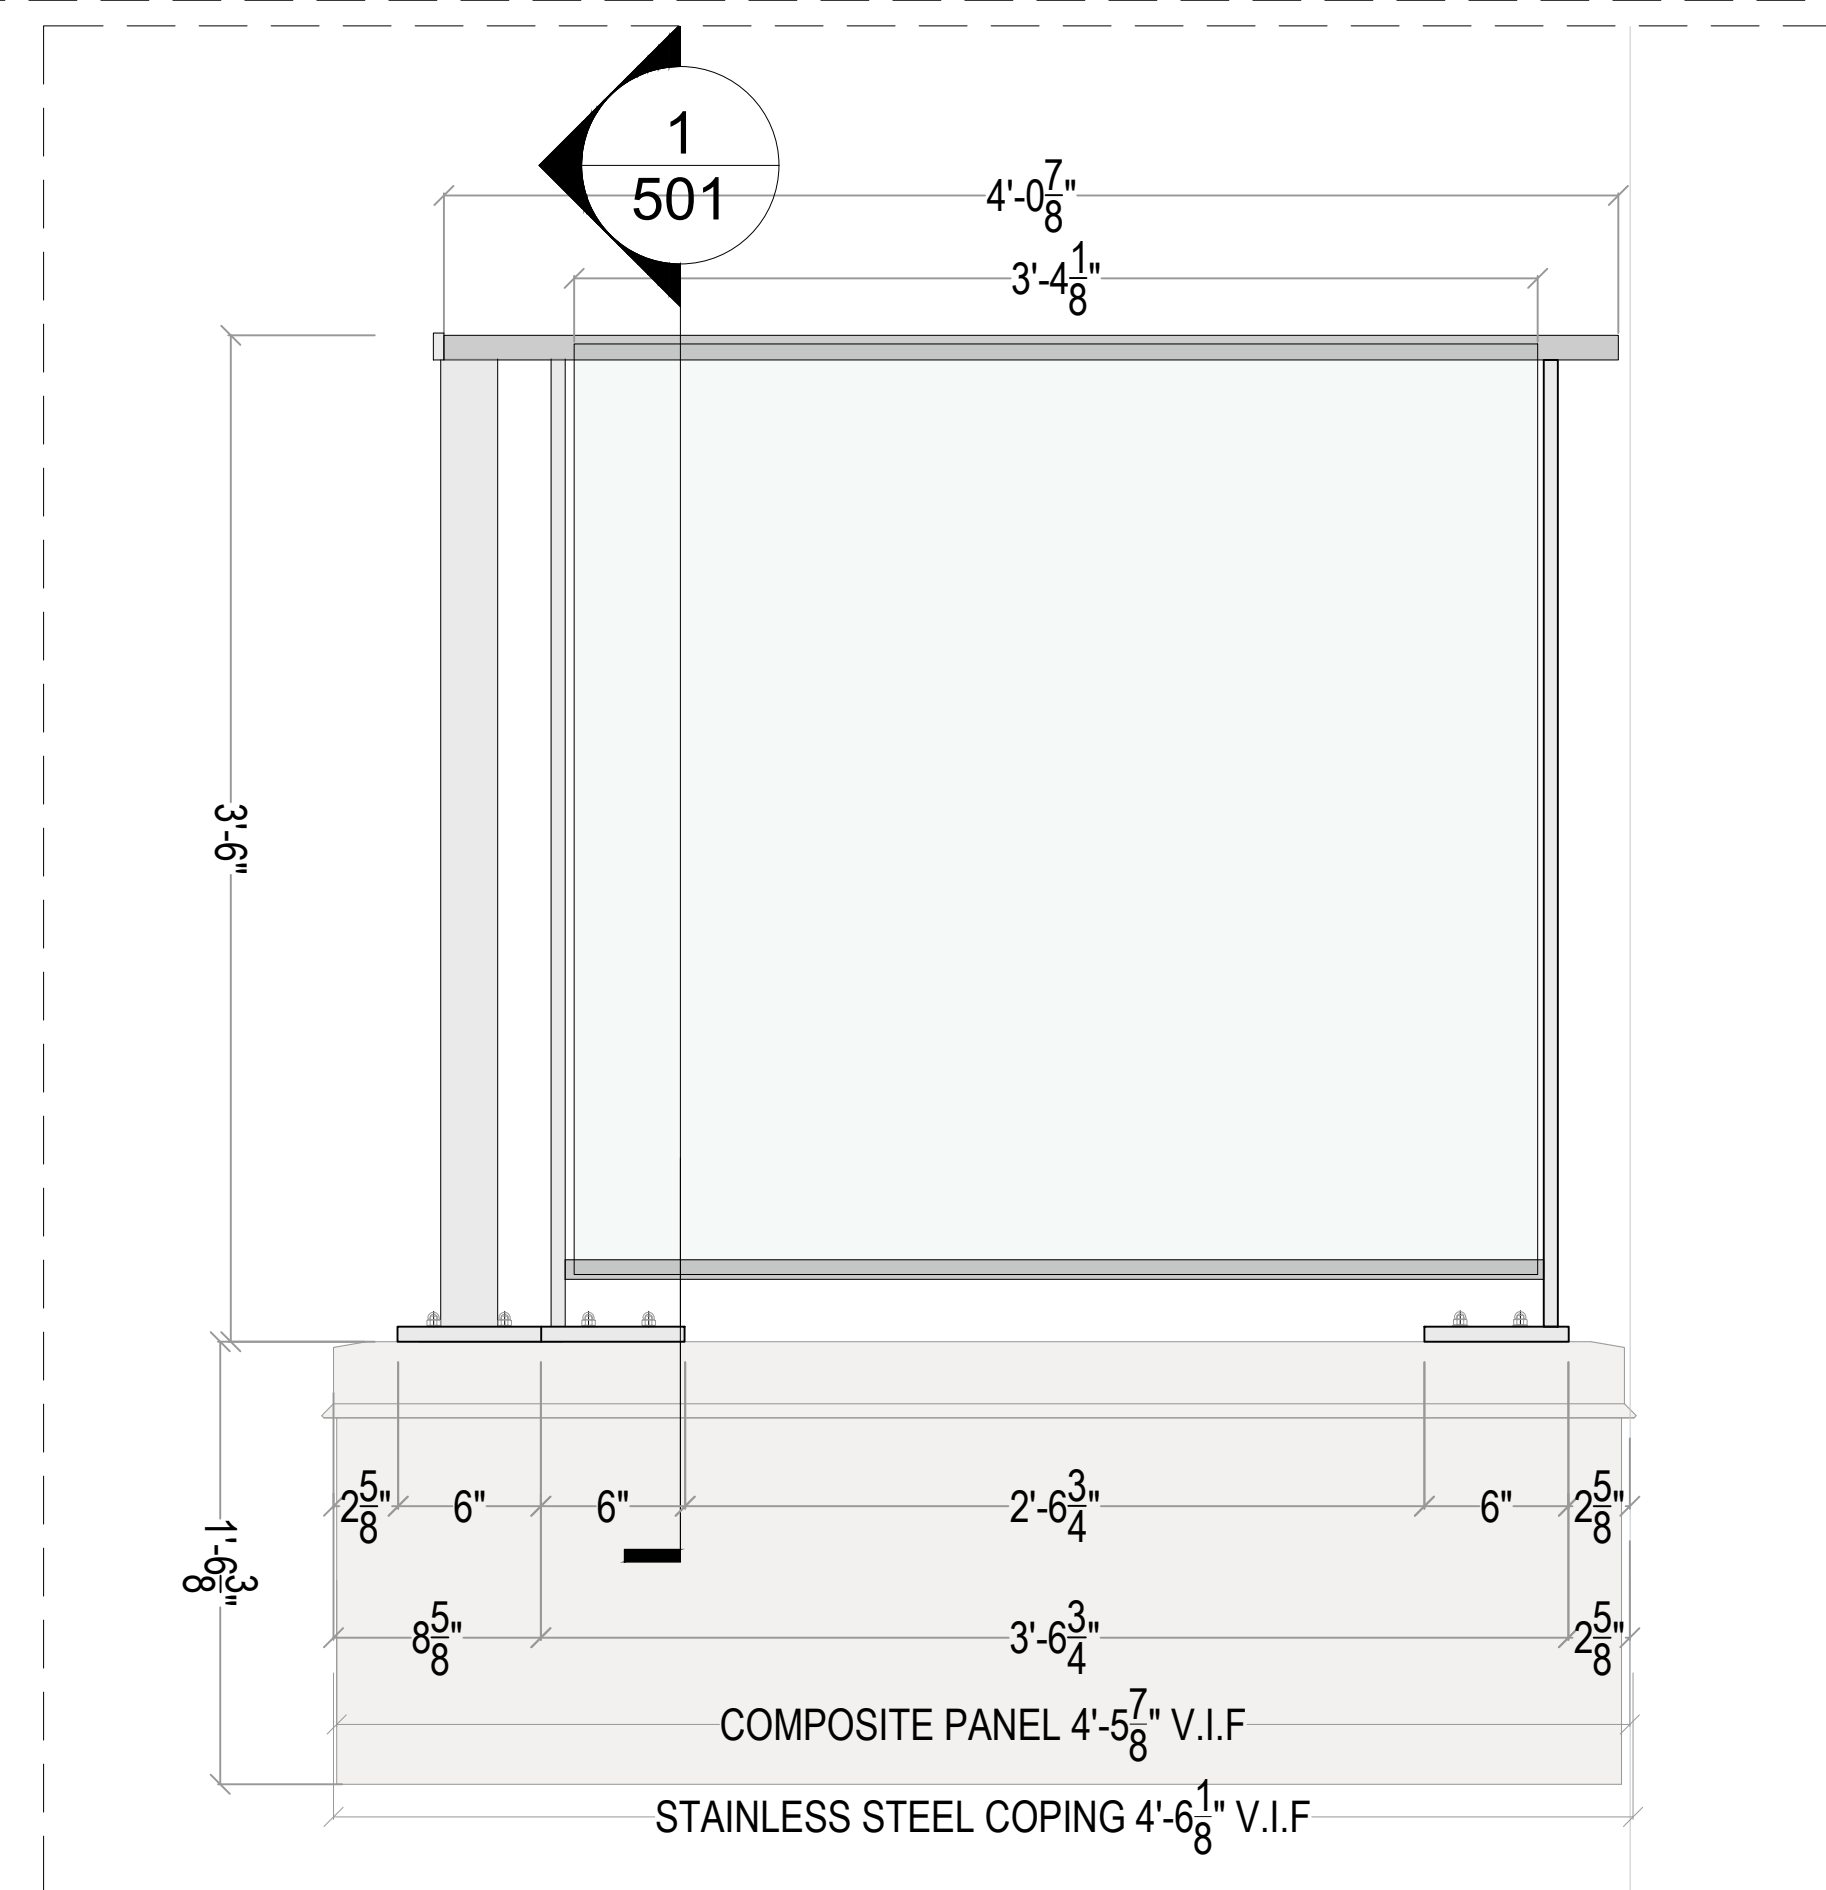

2 ENLARGED ELEVATION  
 SCALE: 3/2"=1'-0" ARCH. REF.:N/A



PROJECT MANAGER:

DRAWN BY: A.B.

SCALE: 3/2"=1'-0"

SHEET TITLE


ENLARGED ELEVATION

DATE: 01.26.2024


JOB NO.:

SHEET NO.

308

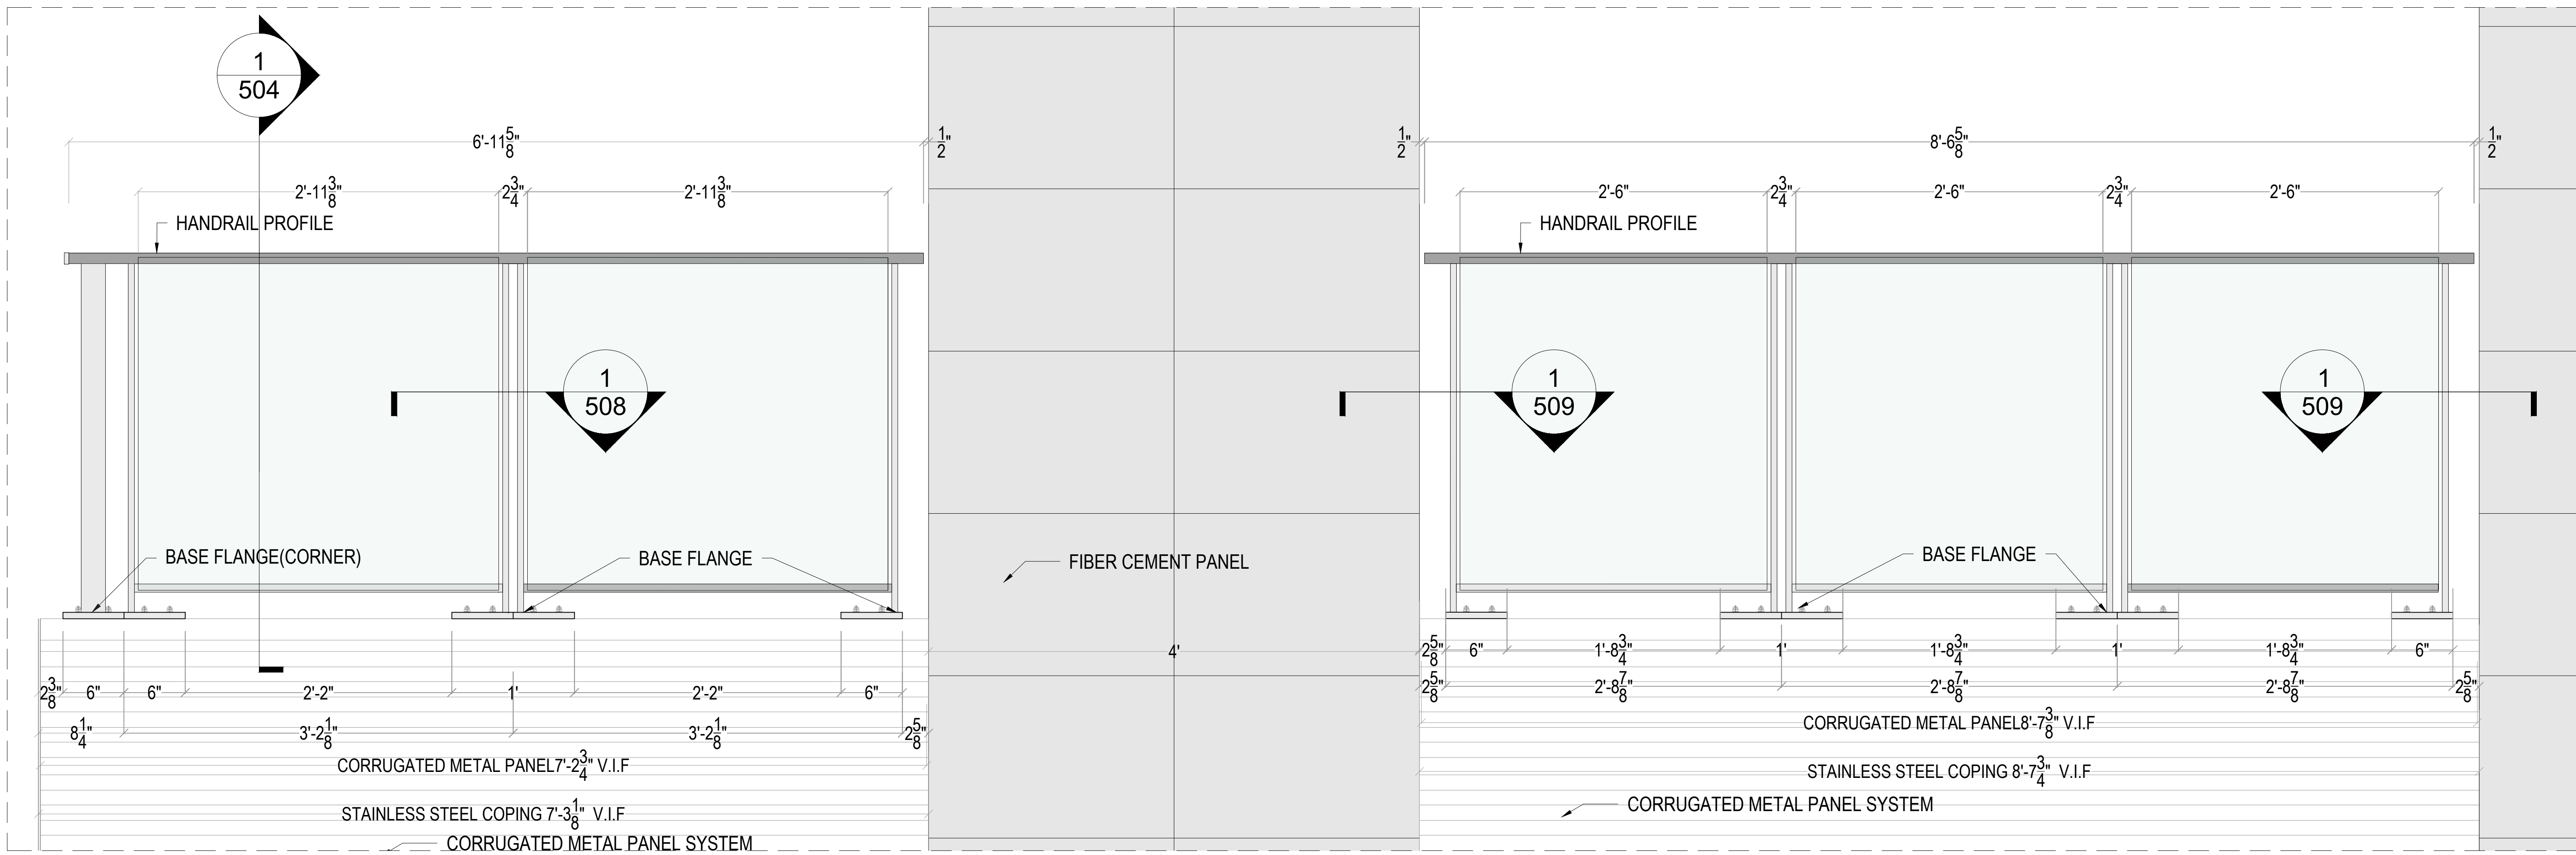


1 ENLARGED ELEVATION  
 SCALE: 3/2"=1'-0" ARCH. REF.:N/A

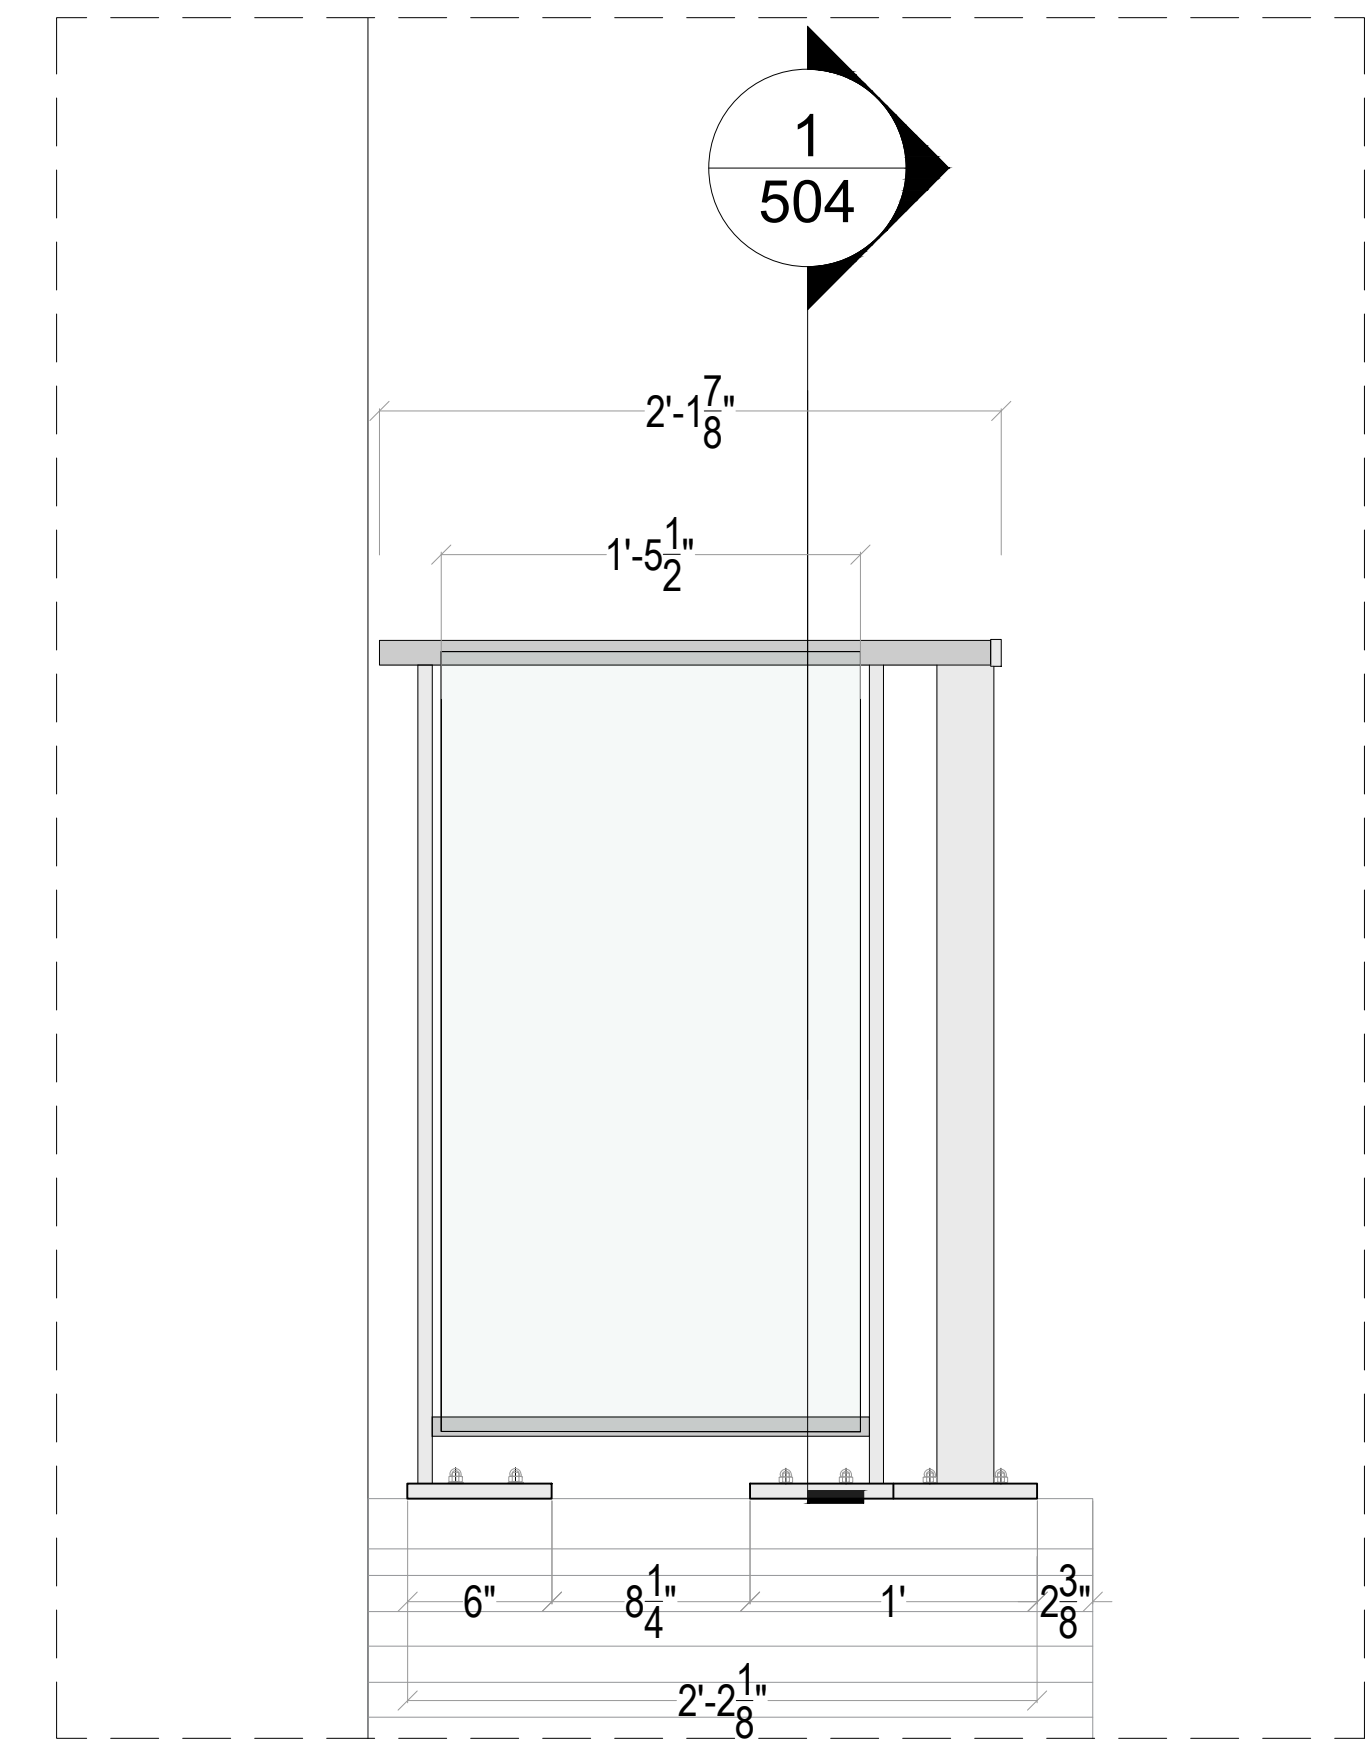

2 ENLARGED ELEVATION  
 SCALE: 3/2"=1'-0" ARCH. REF.:N/A




PROJECT MANAGER:	
DRAWN BY: A.B.	
SCALE: 3/2"=1'-0"	
SHEET TITLE	
ENLARGED ELEVATION	
DATE: 01.26.2024	SHEET NO.
JOB NO.:	309

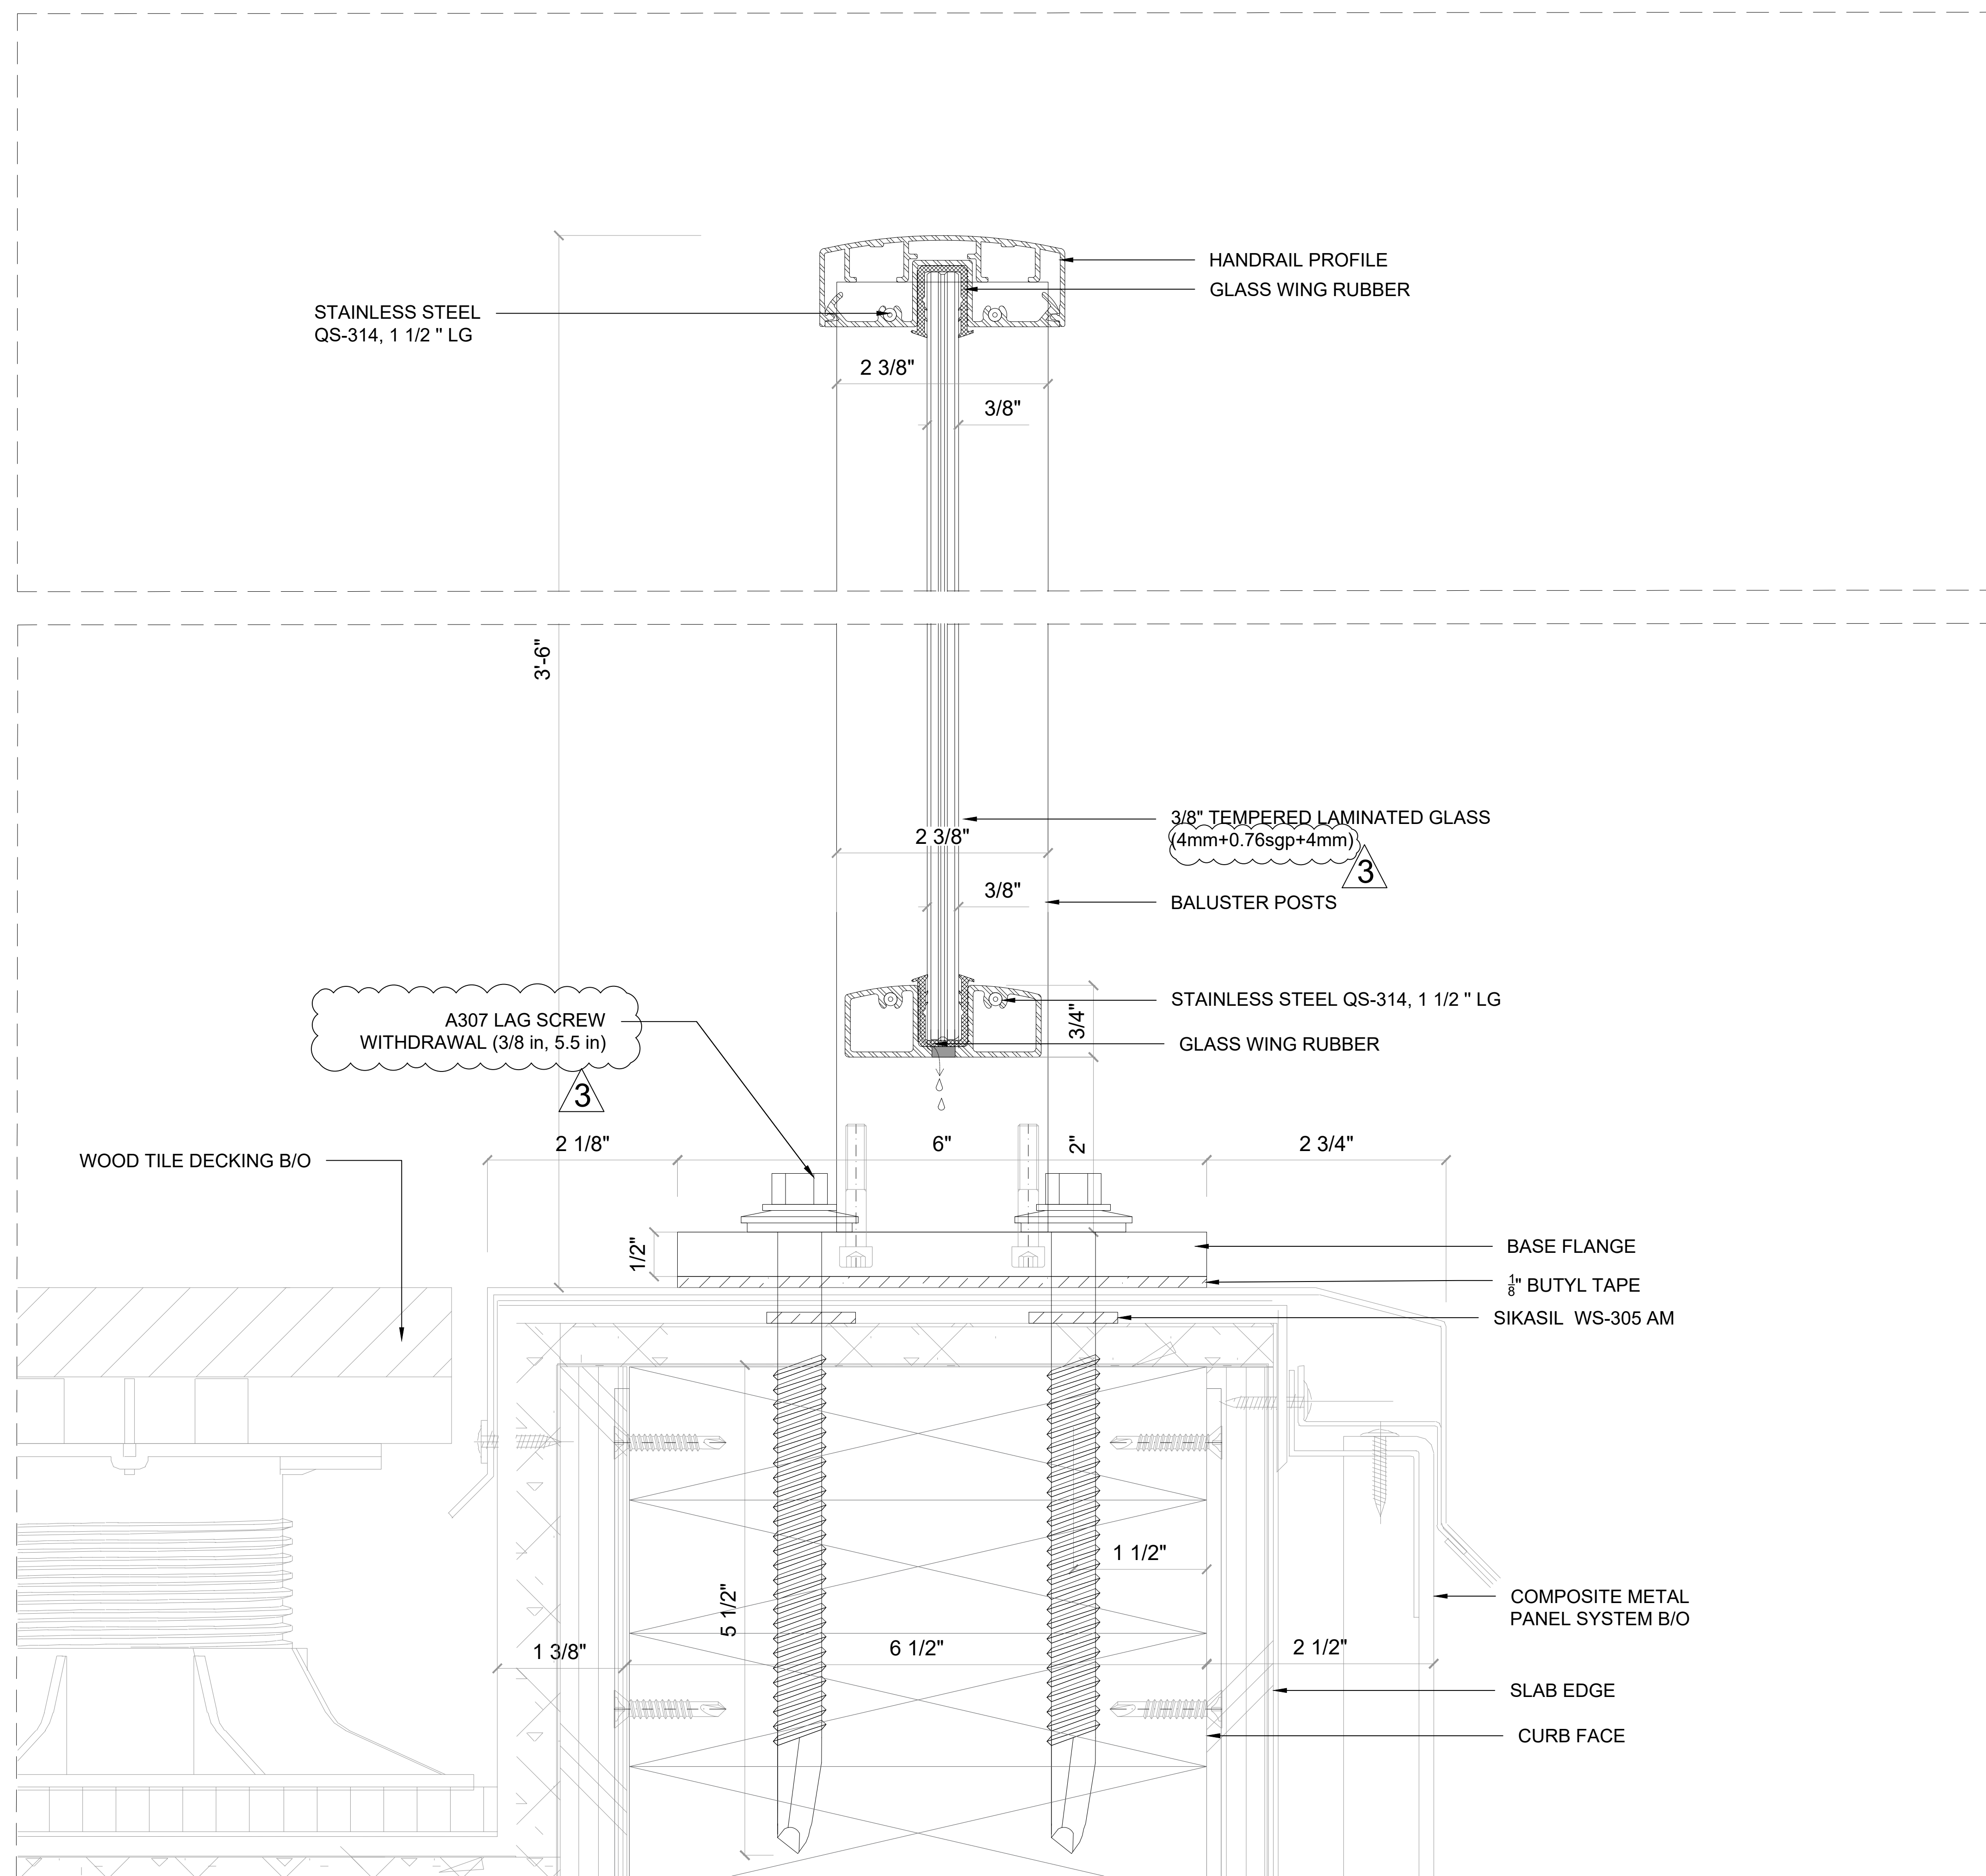


1 BALCONY RAILING DETAIL AT WOOD FRAMING  
 501 SCALE: 1'-0"=1'-0" ARCH. REF.: 1/A-531




PROJECT MANAGER:	
DRAWN BY: A.B.	
SCALE: 1'-0"=1'-0"	
SHEET TITLE	
DETAIL	
DATE: 01.26.2024	SHEET NO.
JOB NO.:	501

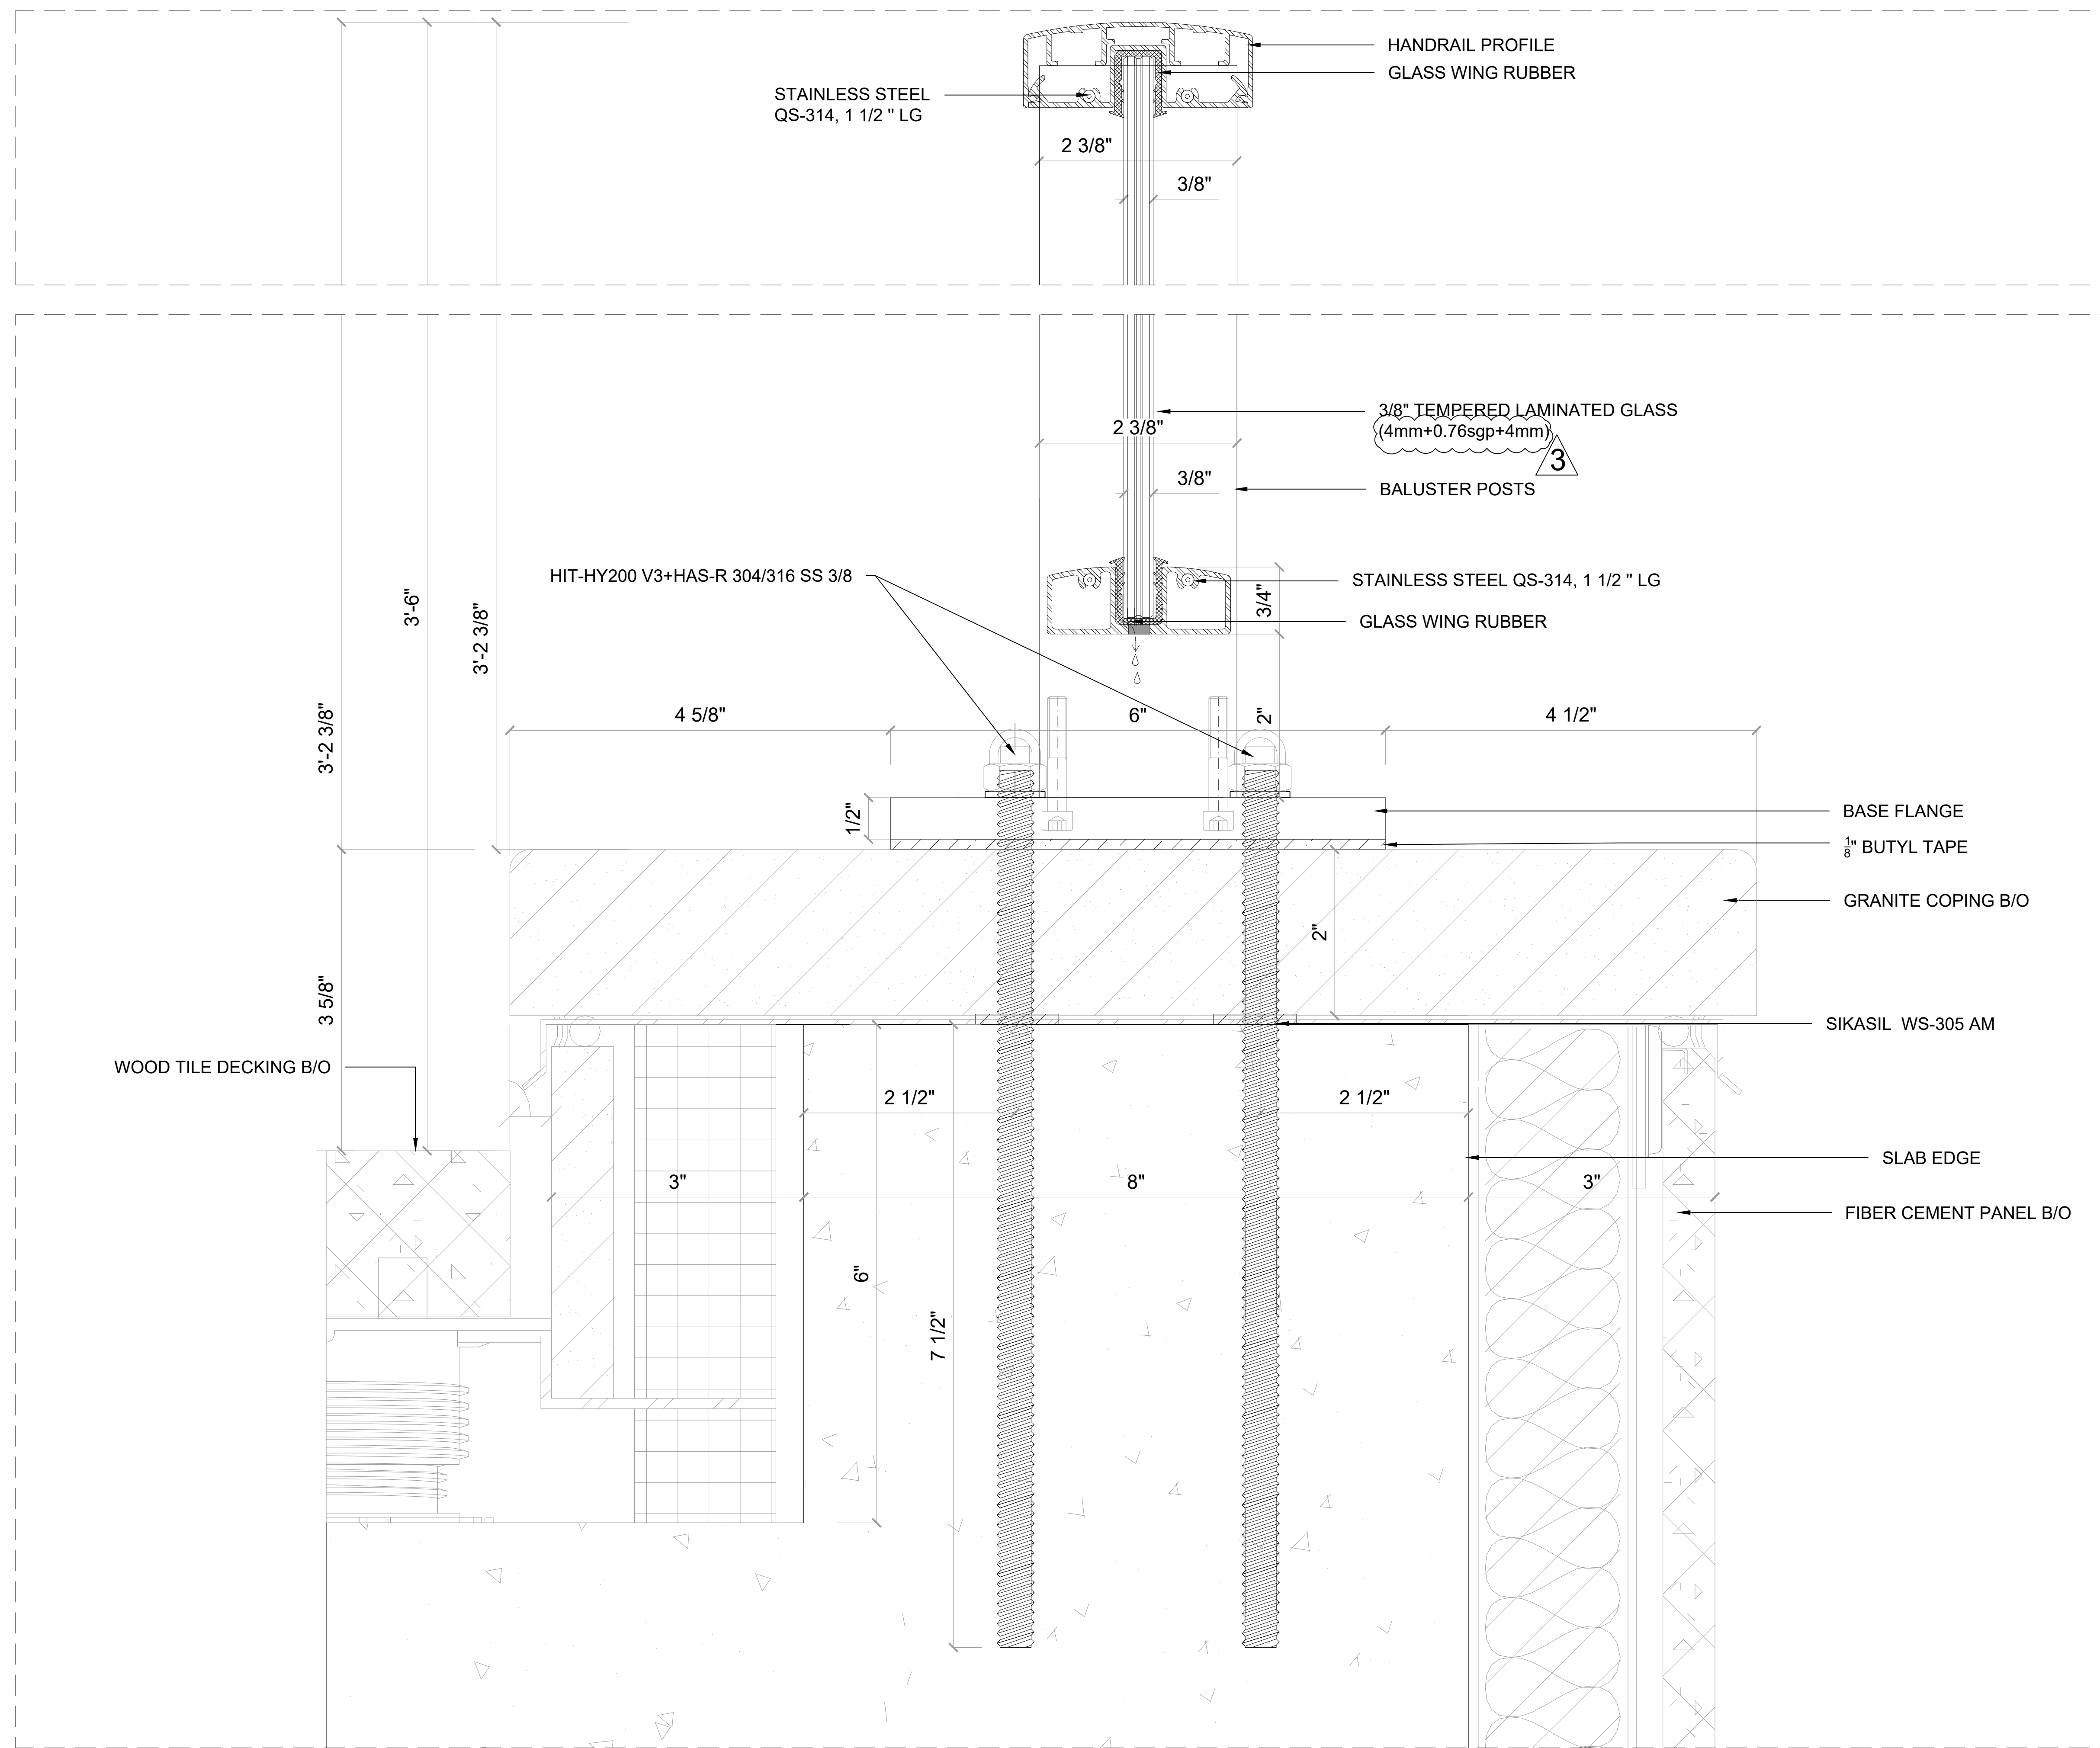

PROJECT MANAGER:	
DRAWN BY: A.B.	
SCALE: 1'-0"=1'-0"	
SHEET TITLE	
DETAIL	
DATE: 01.26.2024	SHEET NO.
JOB NO.:	506

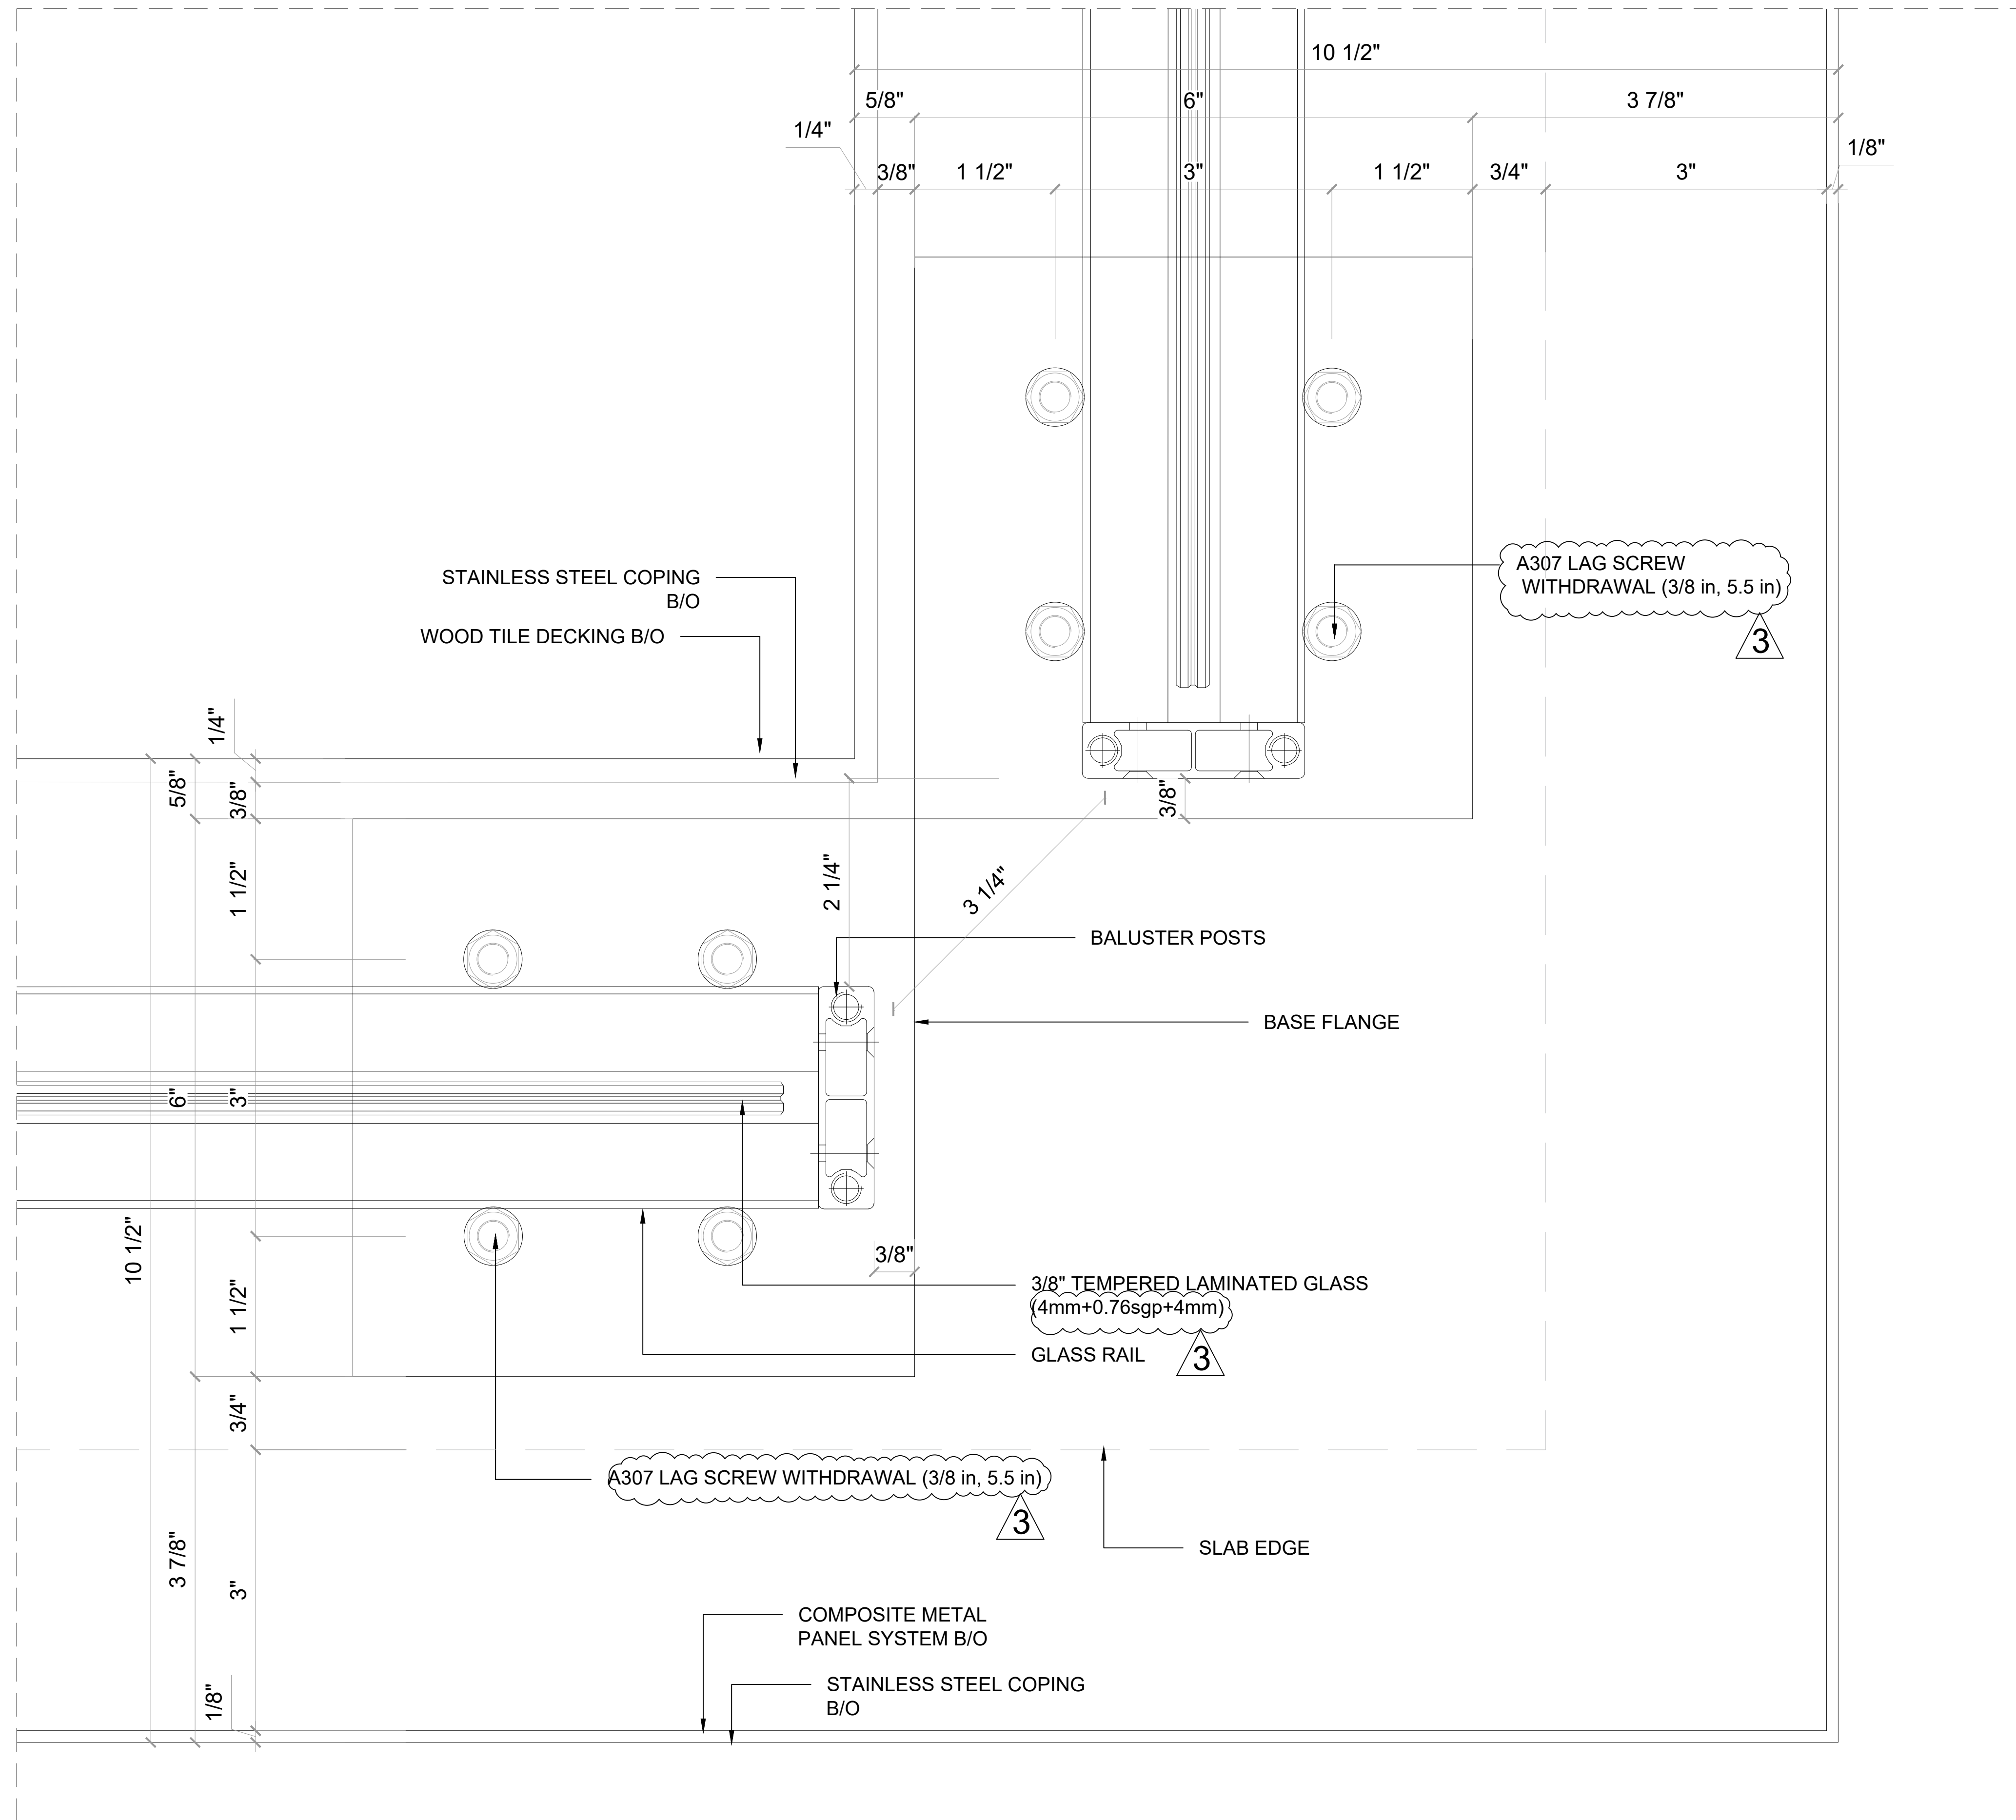

1 PLAN DETAIL  
 513 SCALE: 1'-0"=1'-0" ARCH. REF.:N/A

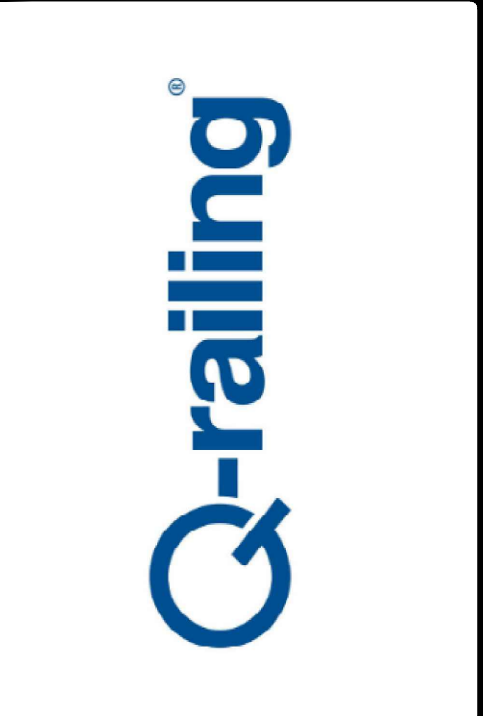

PROJECT MANAGER:	
DRAWN BY: A.B.	
SCALE: 1'-0"=1'-0"	
SHEET TITLE	
DETAIL	
DATE: 01.26.2024	SHEET NO.
JOB NO.:	513